

St Marybourne Infiltration Plan


Appendix C – planned surveys and repairs




from
Southern
Water 

The logo graphic for Southern Water, consisting of three stylized blue waves of varying lengths, positioned to the right of the text.


Surveys planned

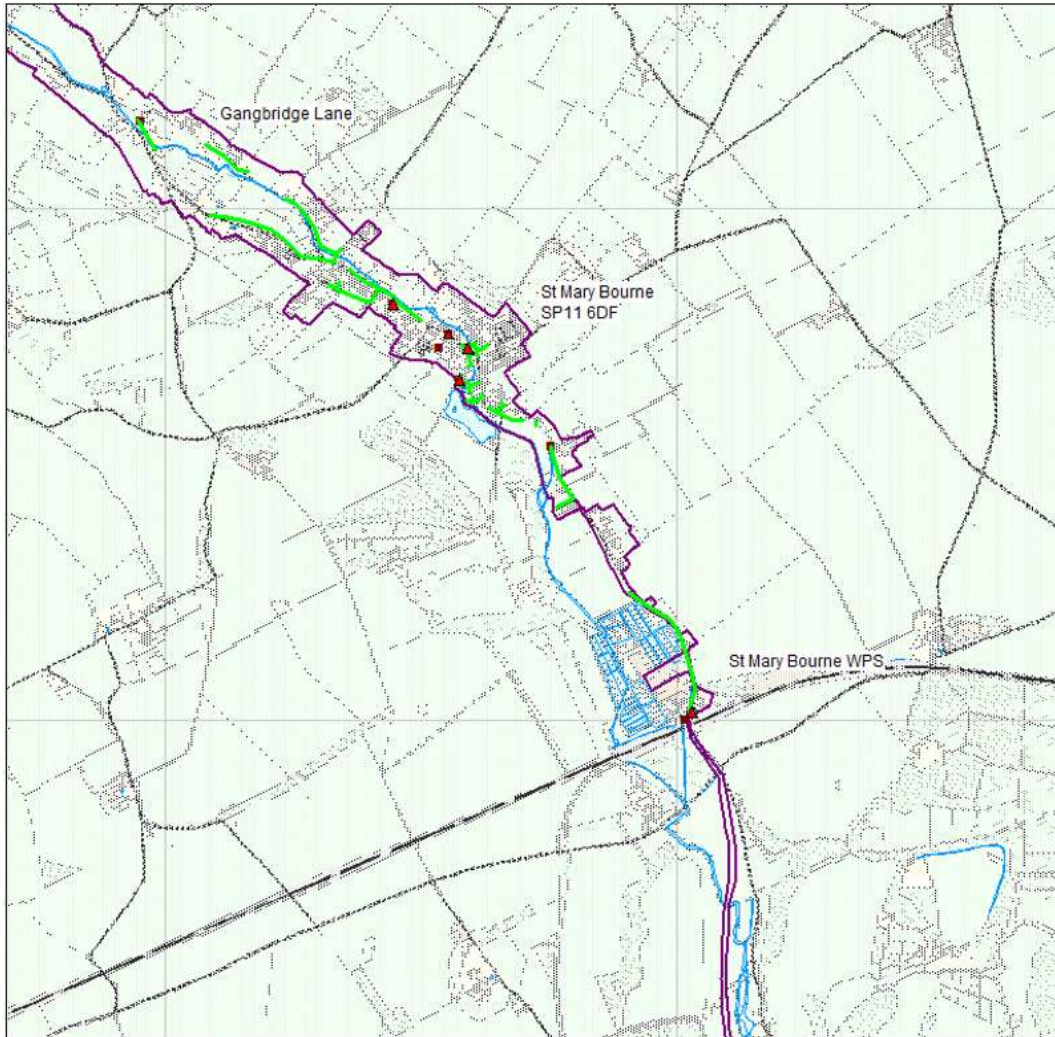


Repairs planned

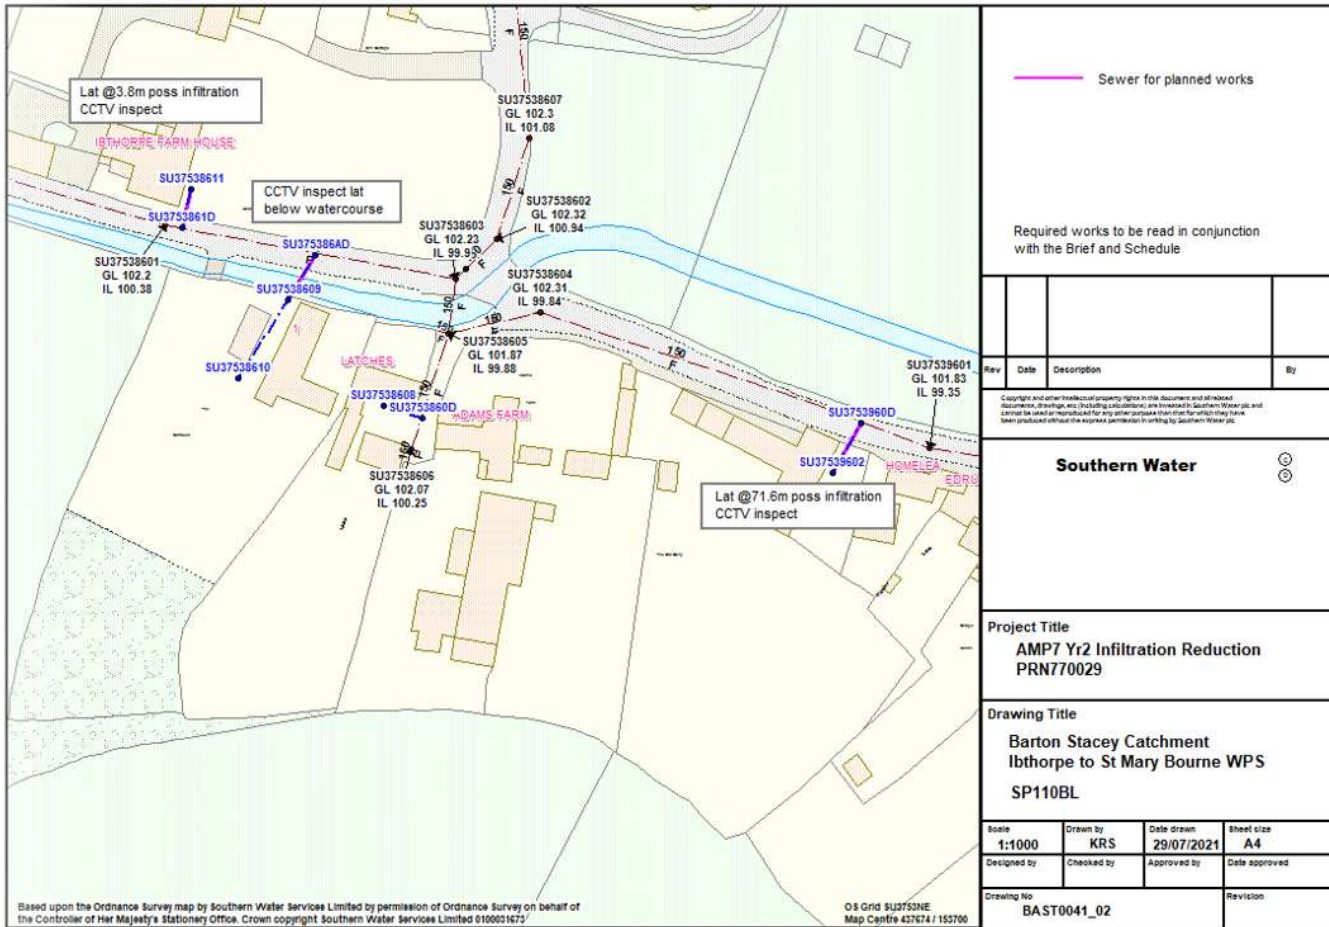


Repairs planned

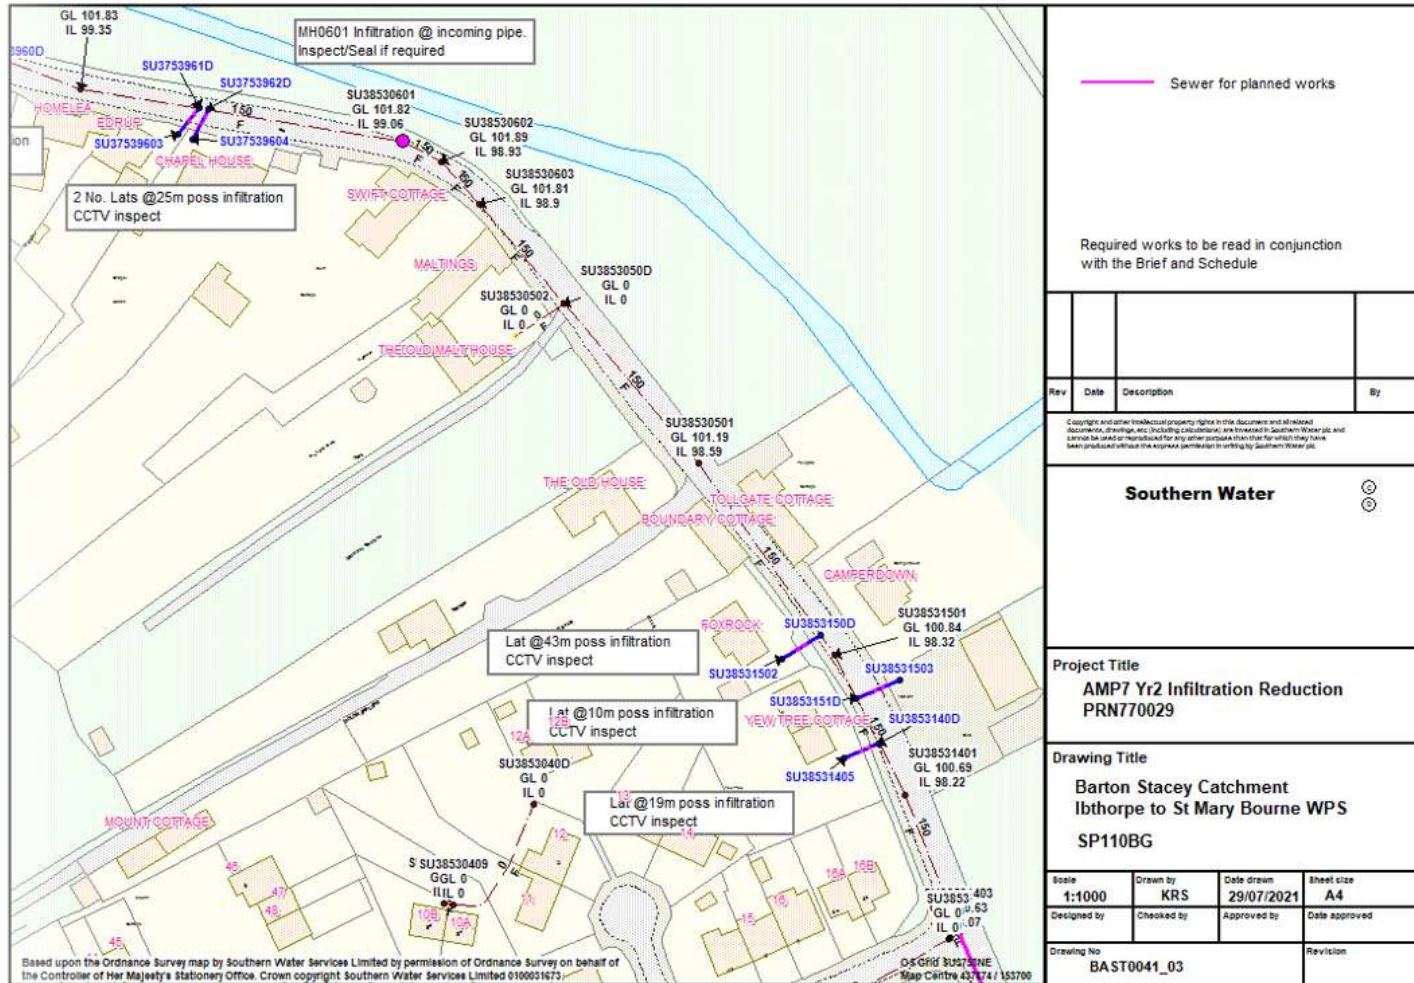


Repairs planned

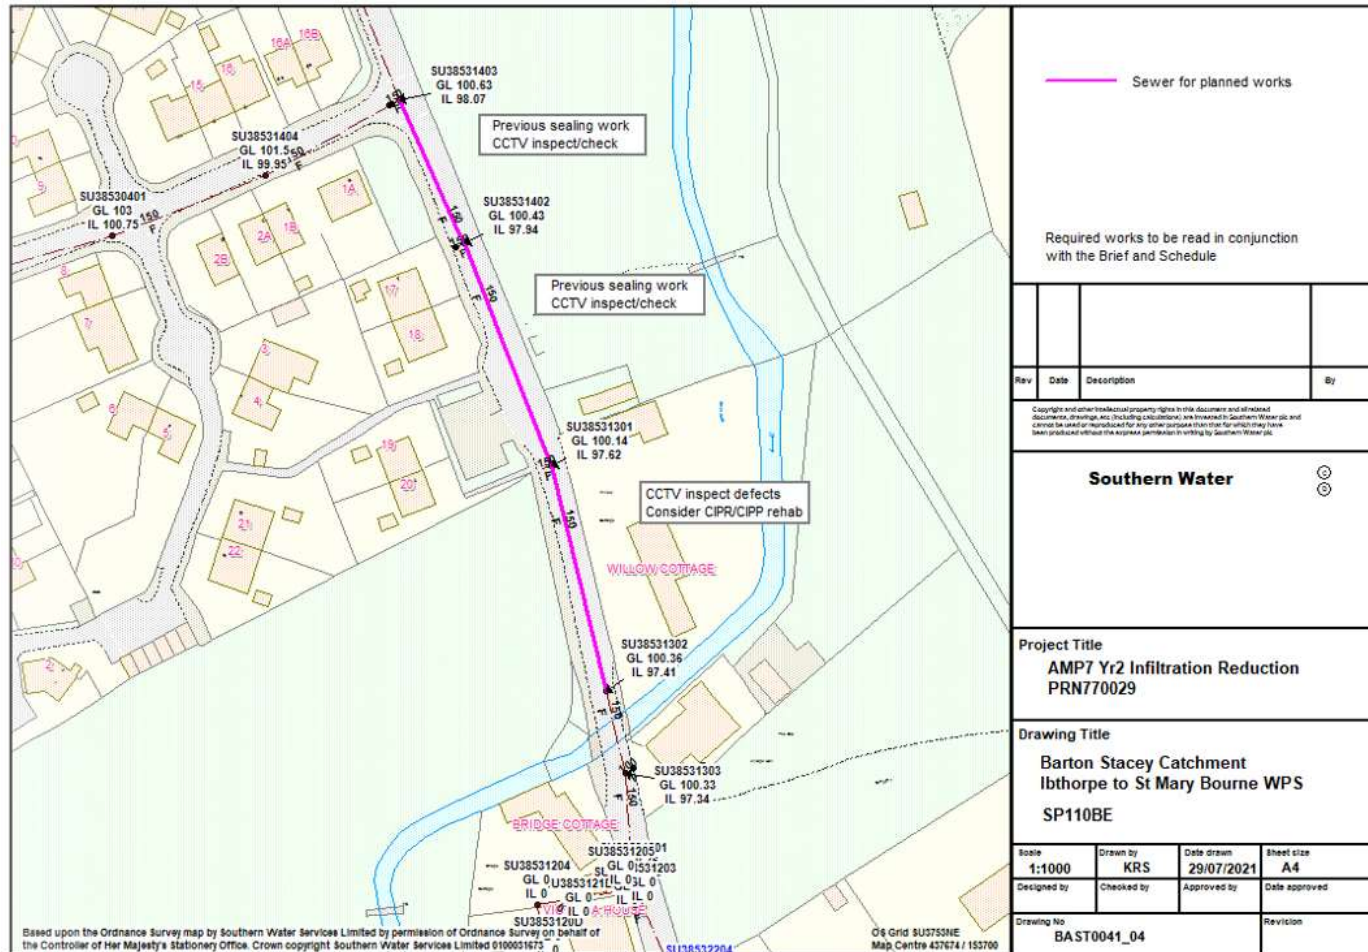


Repairs planned

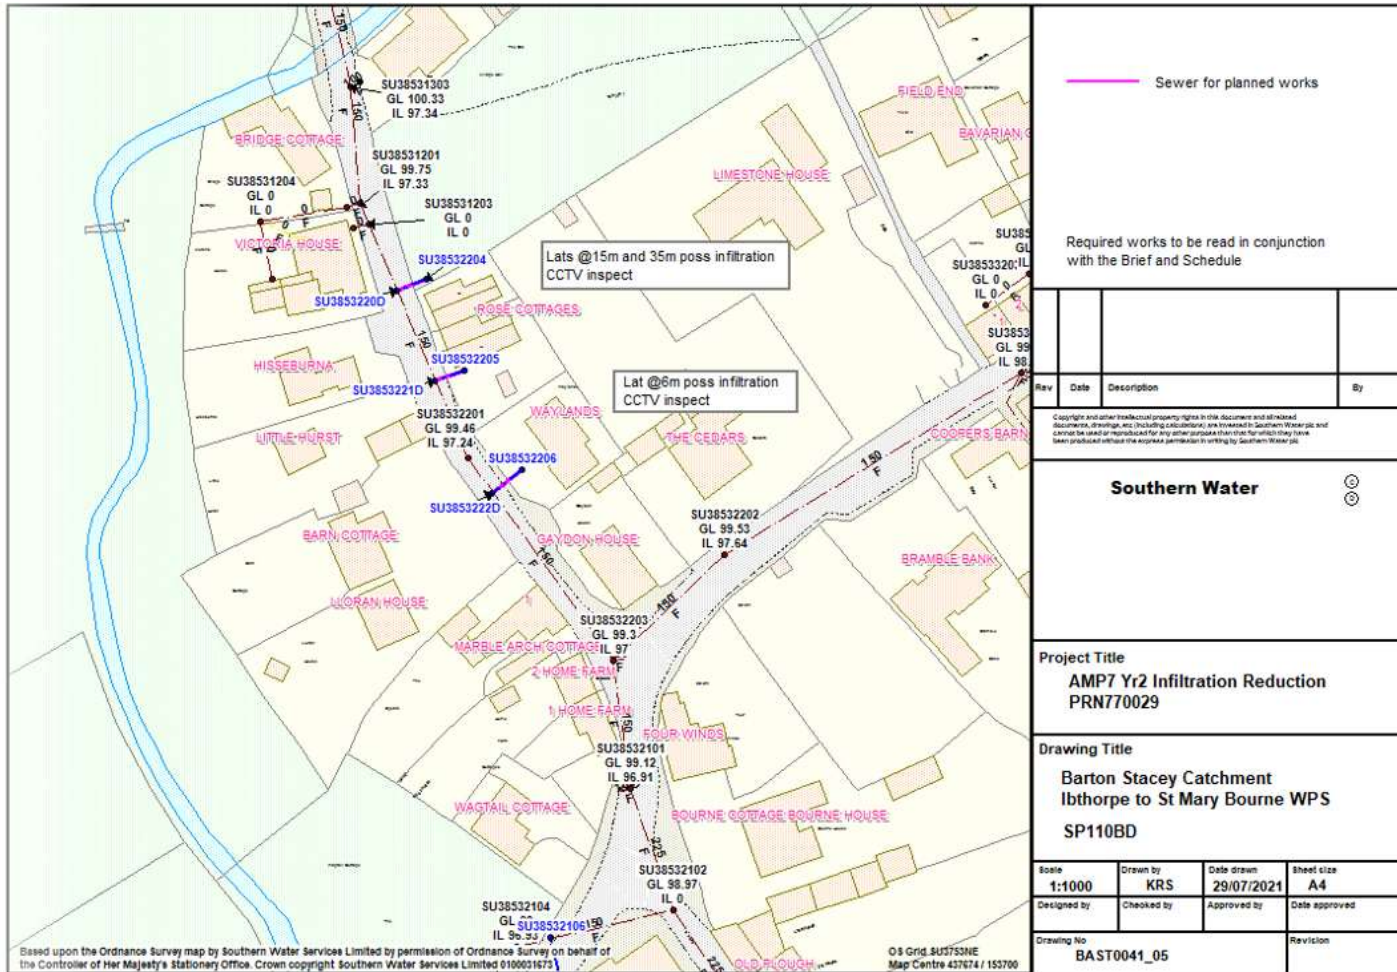


Repairs planned

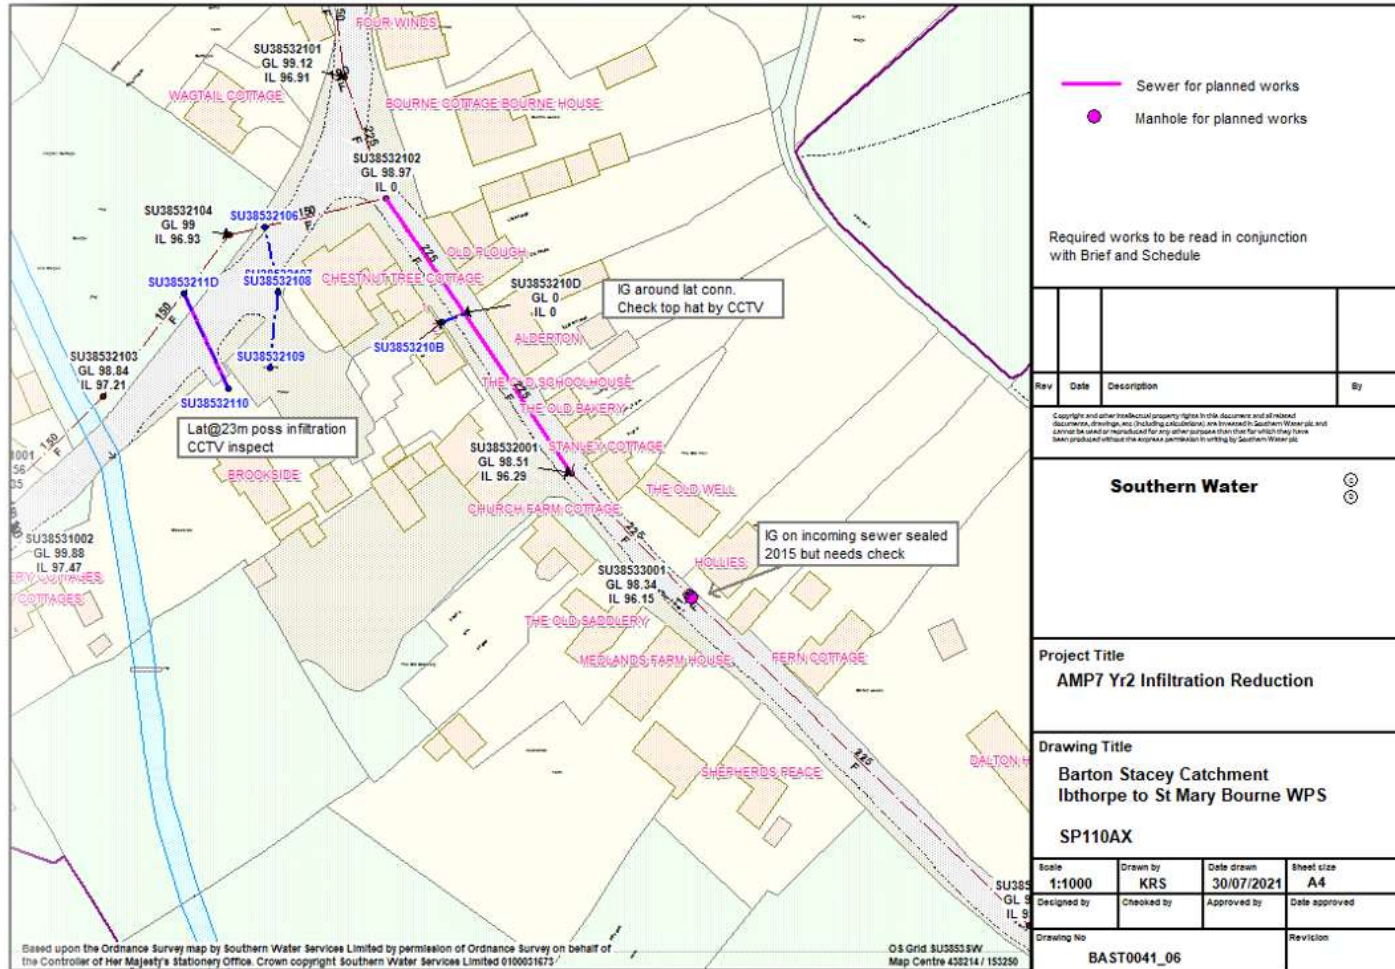


Repairs planned

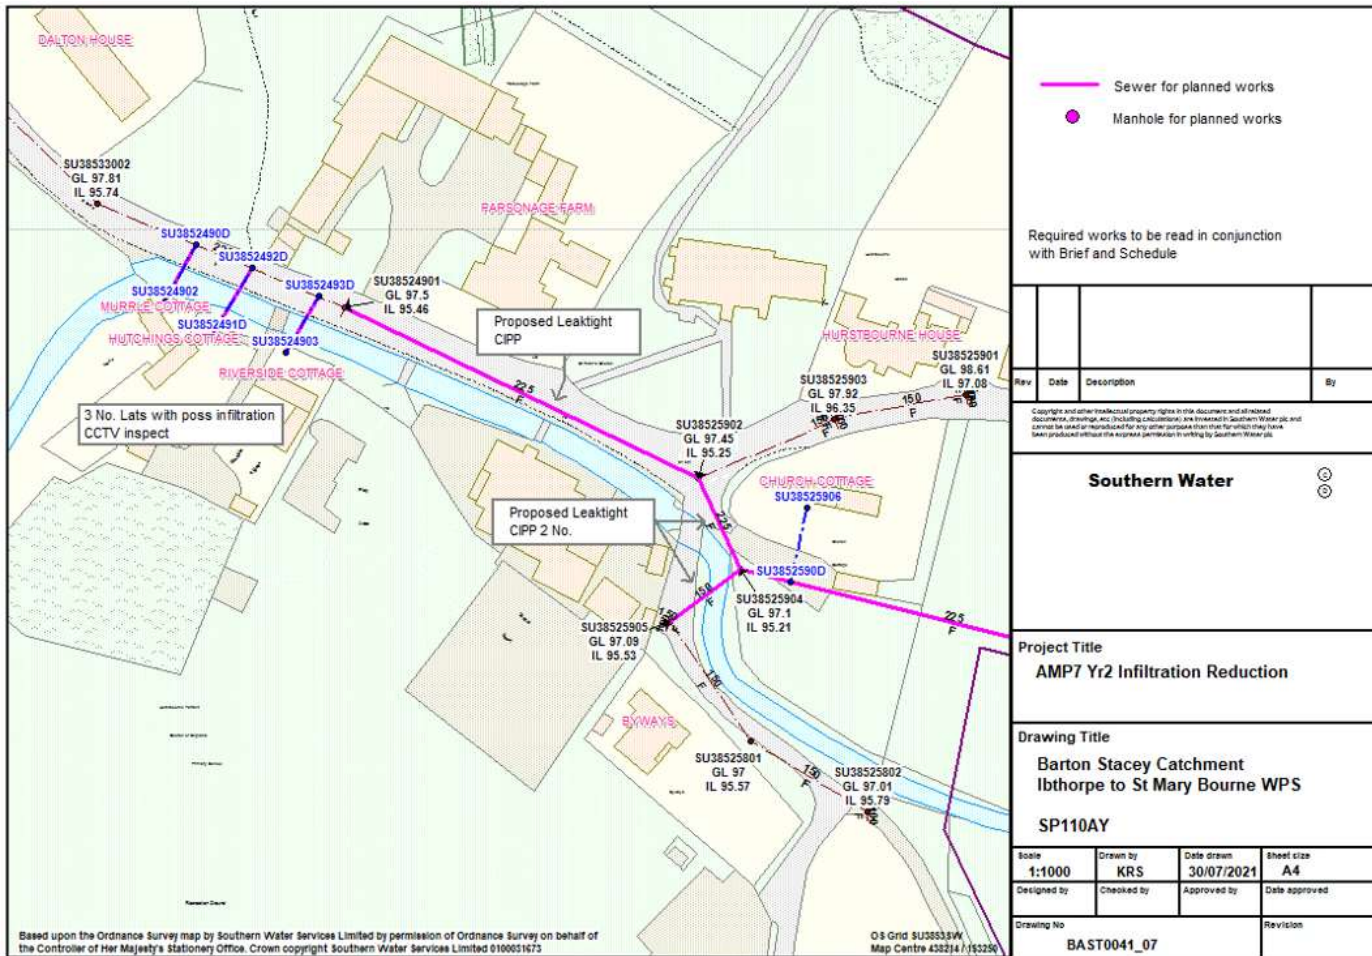


Repairs planned

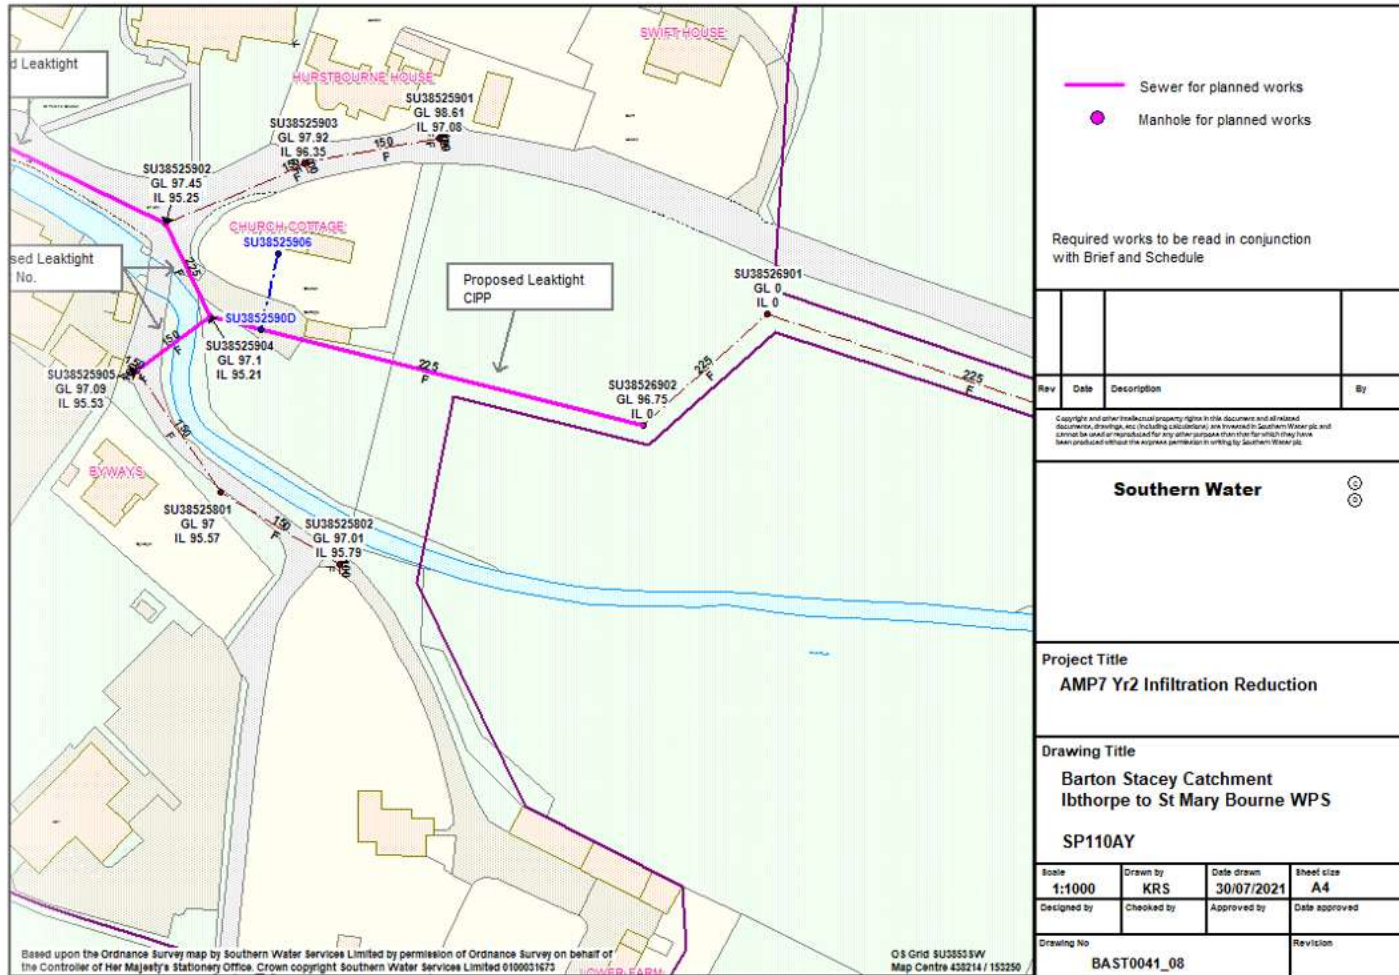


Repairs planned

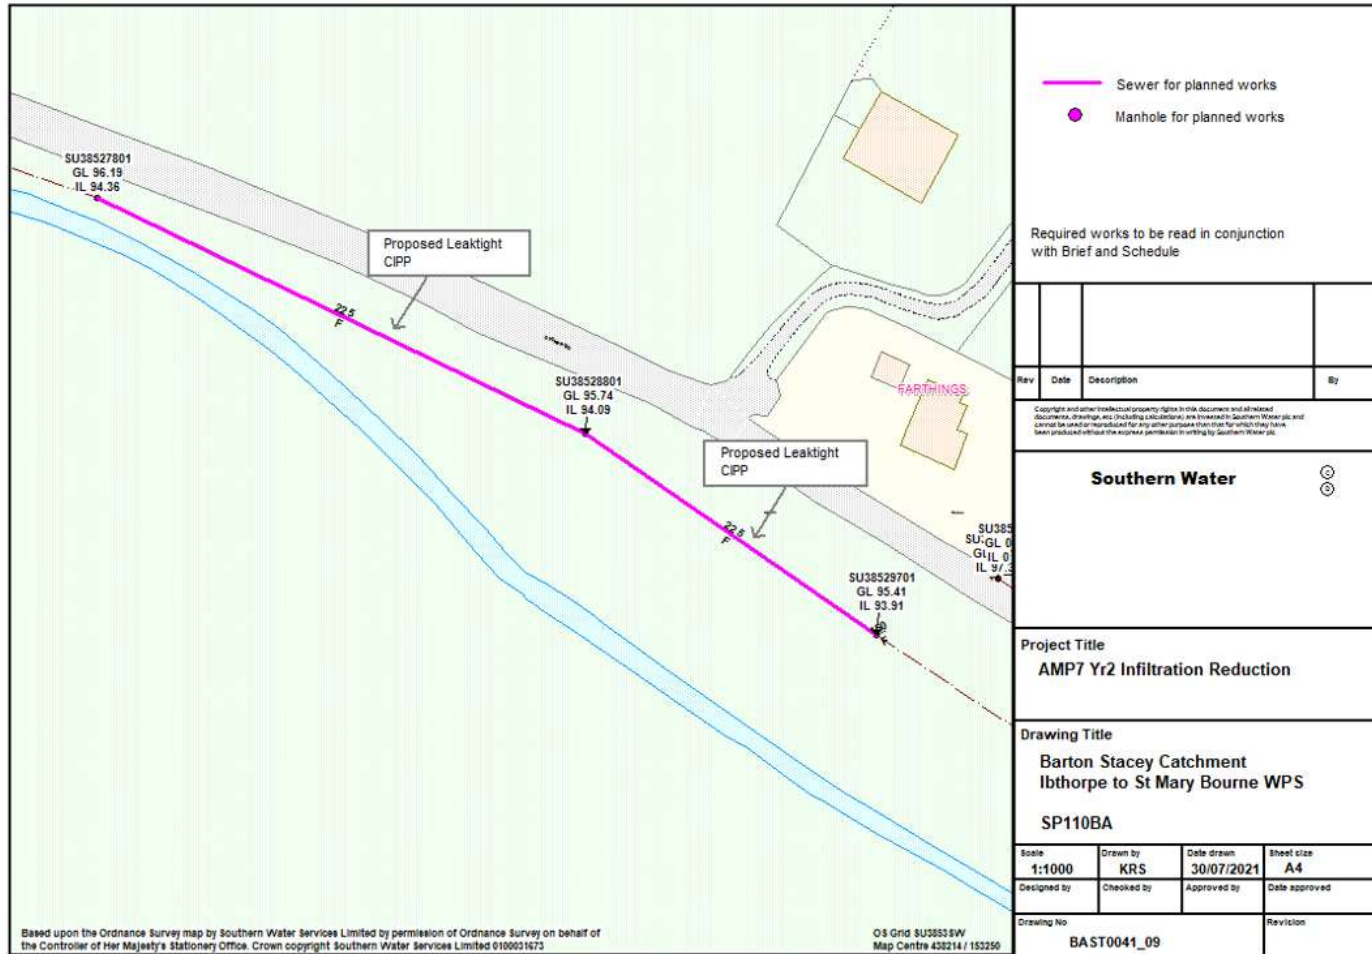

Repairs planned

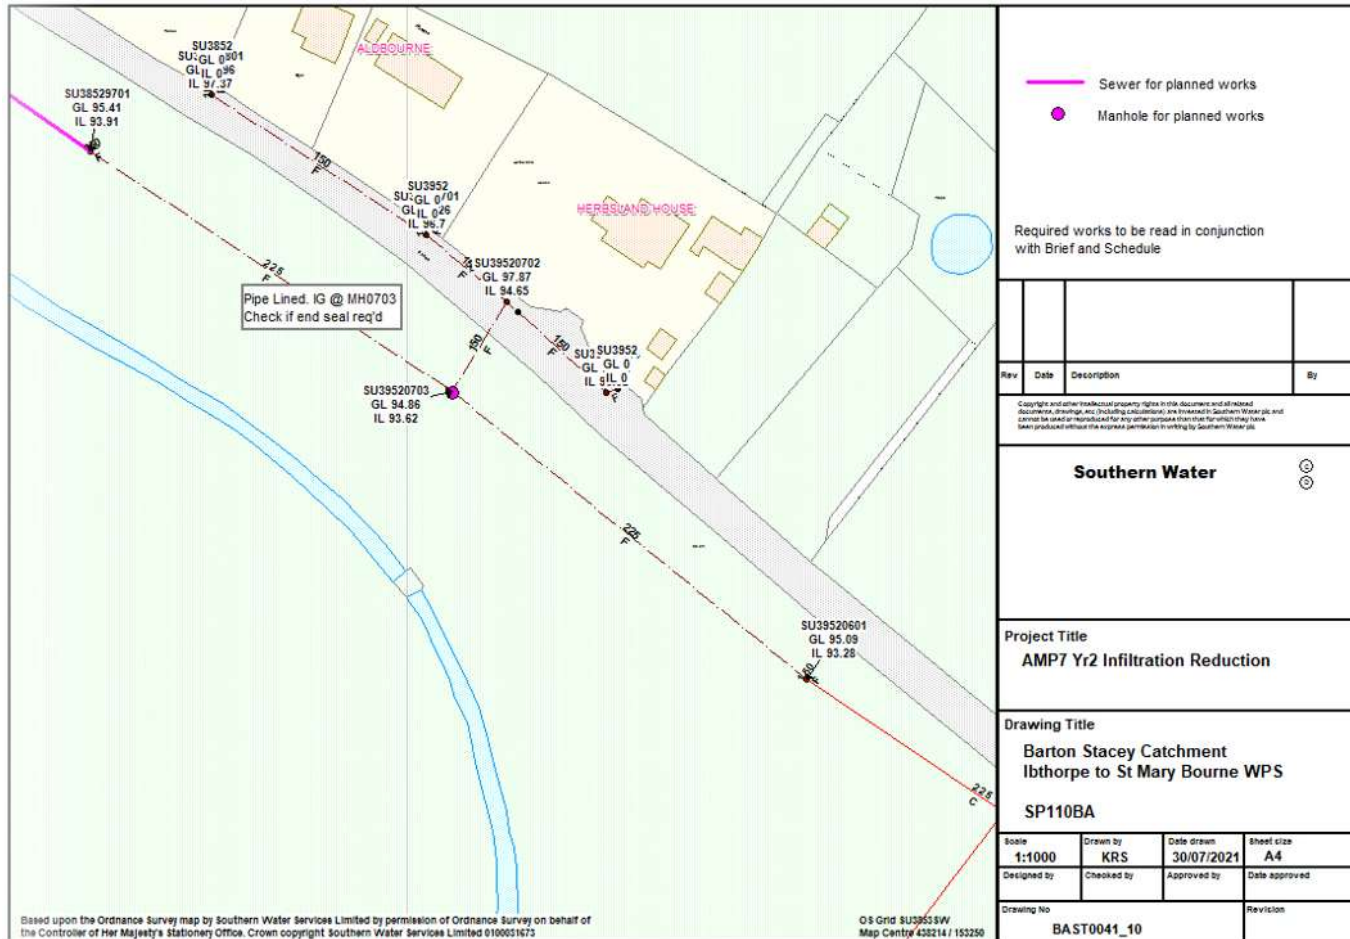

Repairs planned

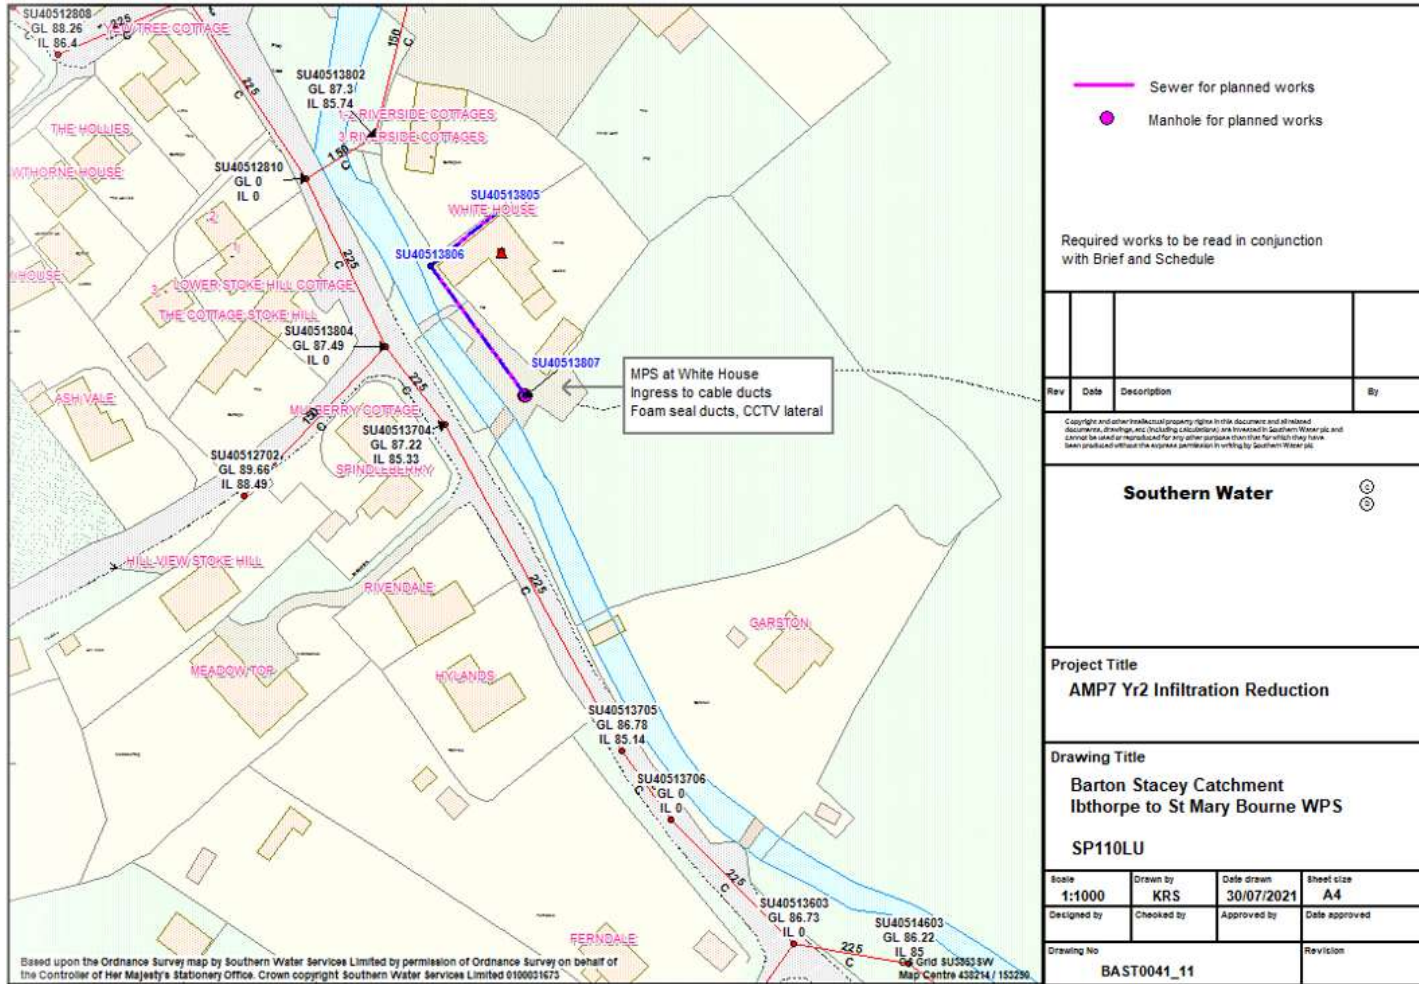

— Sewer for planned works
● Manhole for planned works

Required works to be read in conjunction with Brief and Schedule

Rev	Date	Description	By

Copyright and other intellectual property rights in this document and all related documents, drawings, etc (including calculations) are reserved to Southern Water plc and cannot be used or reproduced for any other purpose without the express permission in writing by Southern Water plc.

Southern Water


Project Title
AMP7 Yr2 Infiltration Reduction

Drawing Title
**Barton Stacey Catchment
 Ibthorpe to St Mary Bourne WPS
 SP110LU**


Scale 1:1000	Drawn by KRS	Date drawn 30/07/2021	Sheet size A4
Designed by	Checked by	Approved by	Date approved
Drawing No BAST0041_11			Revision




Repairs planned

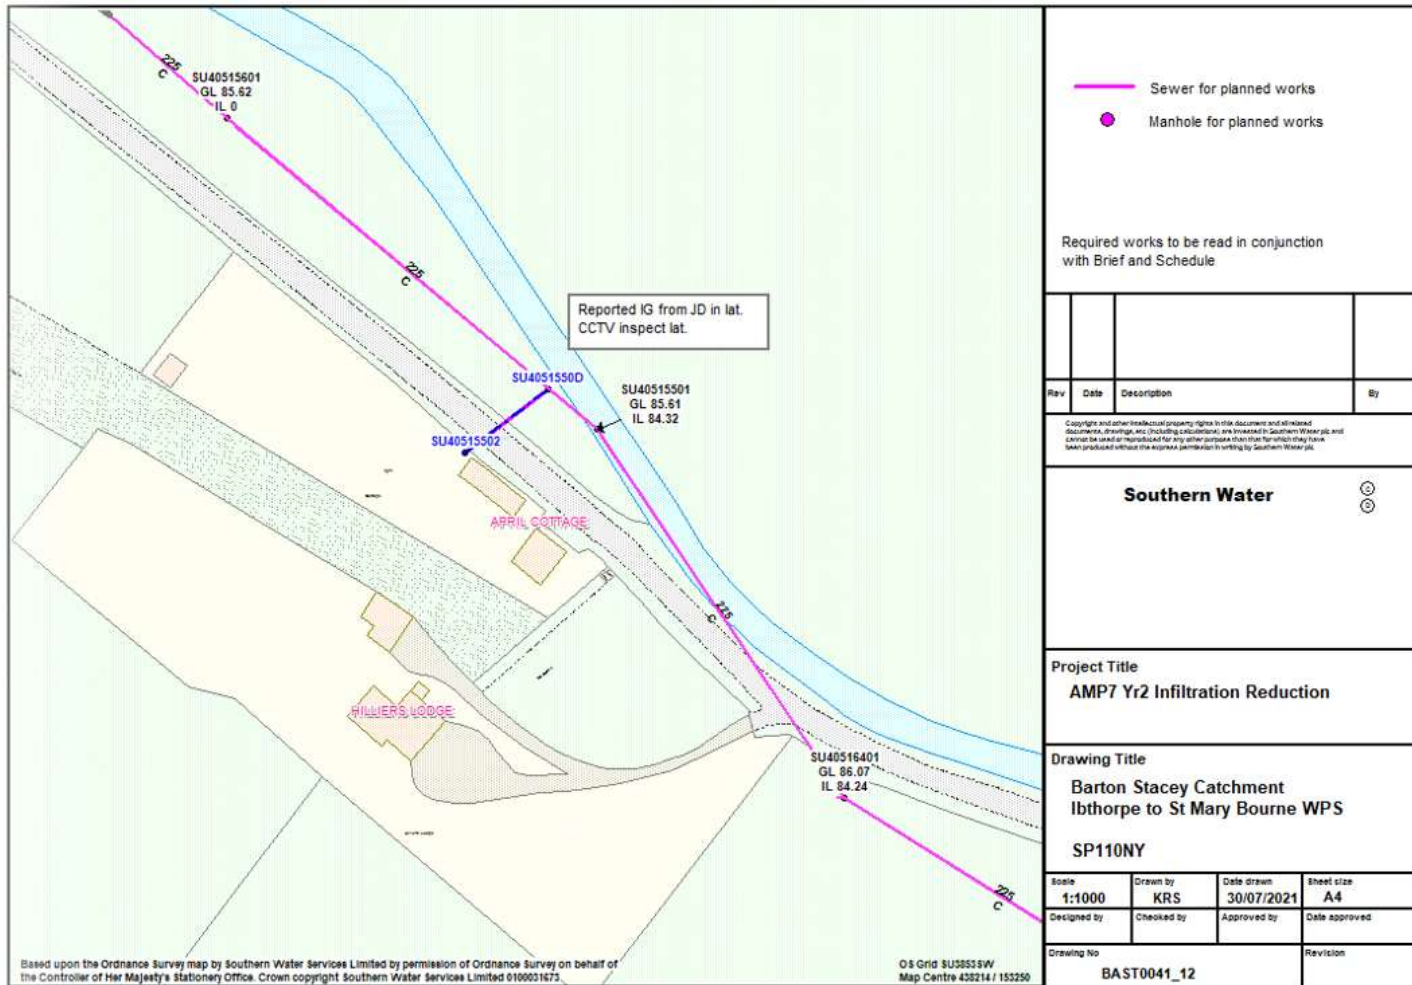


Repairs planned

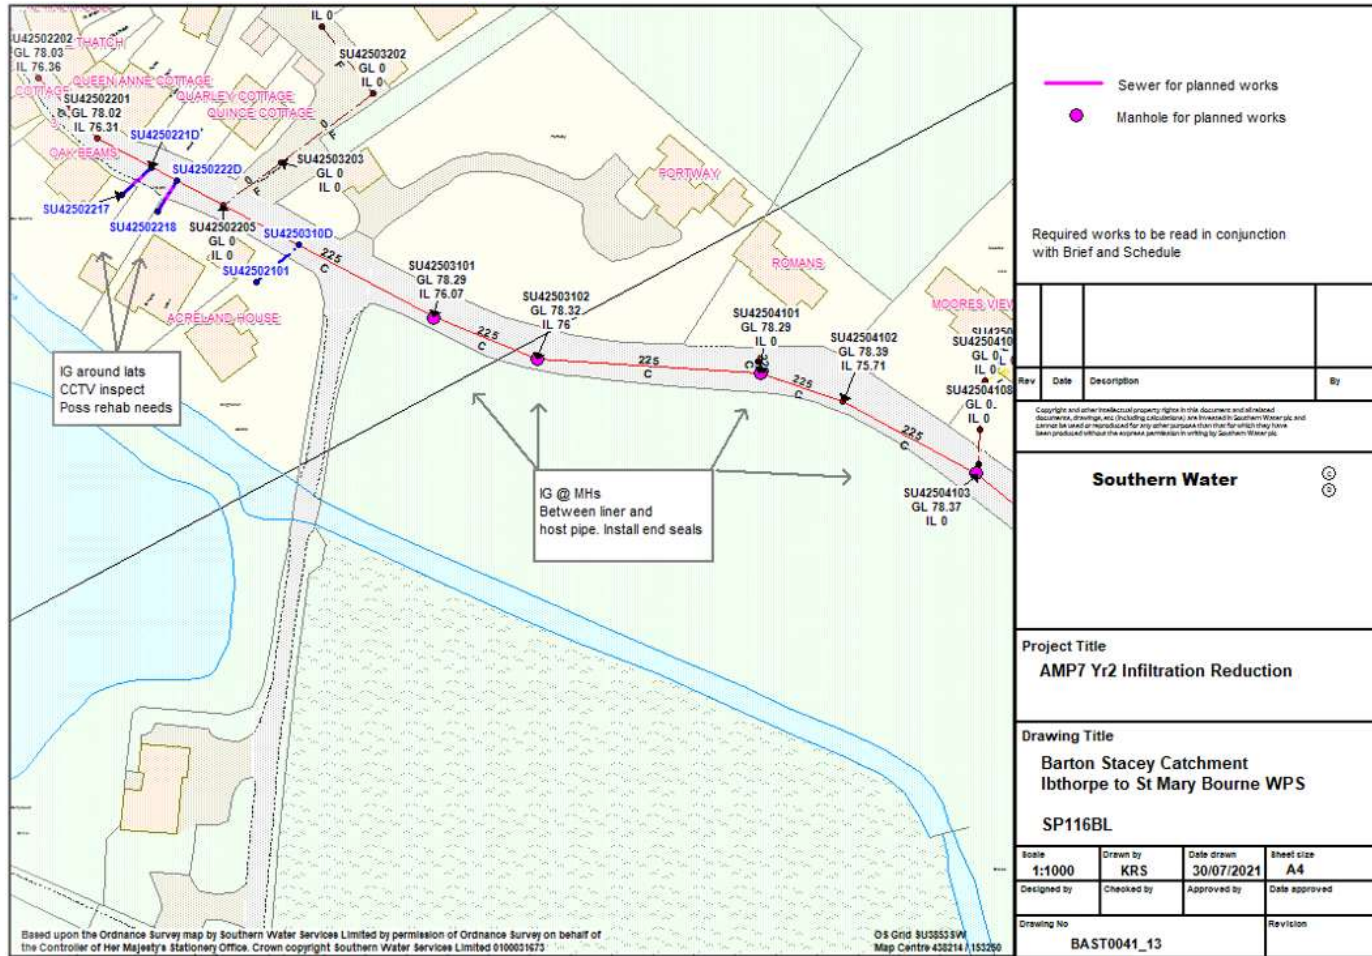


Repairs planned

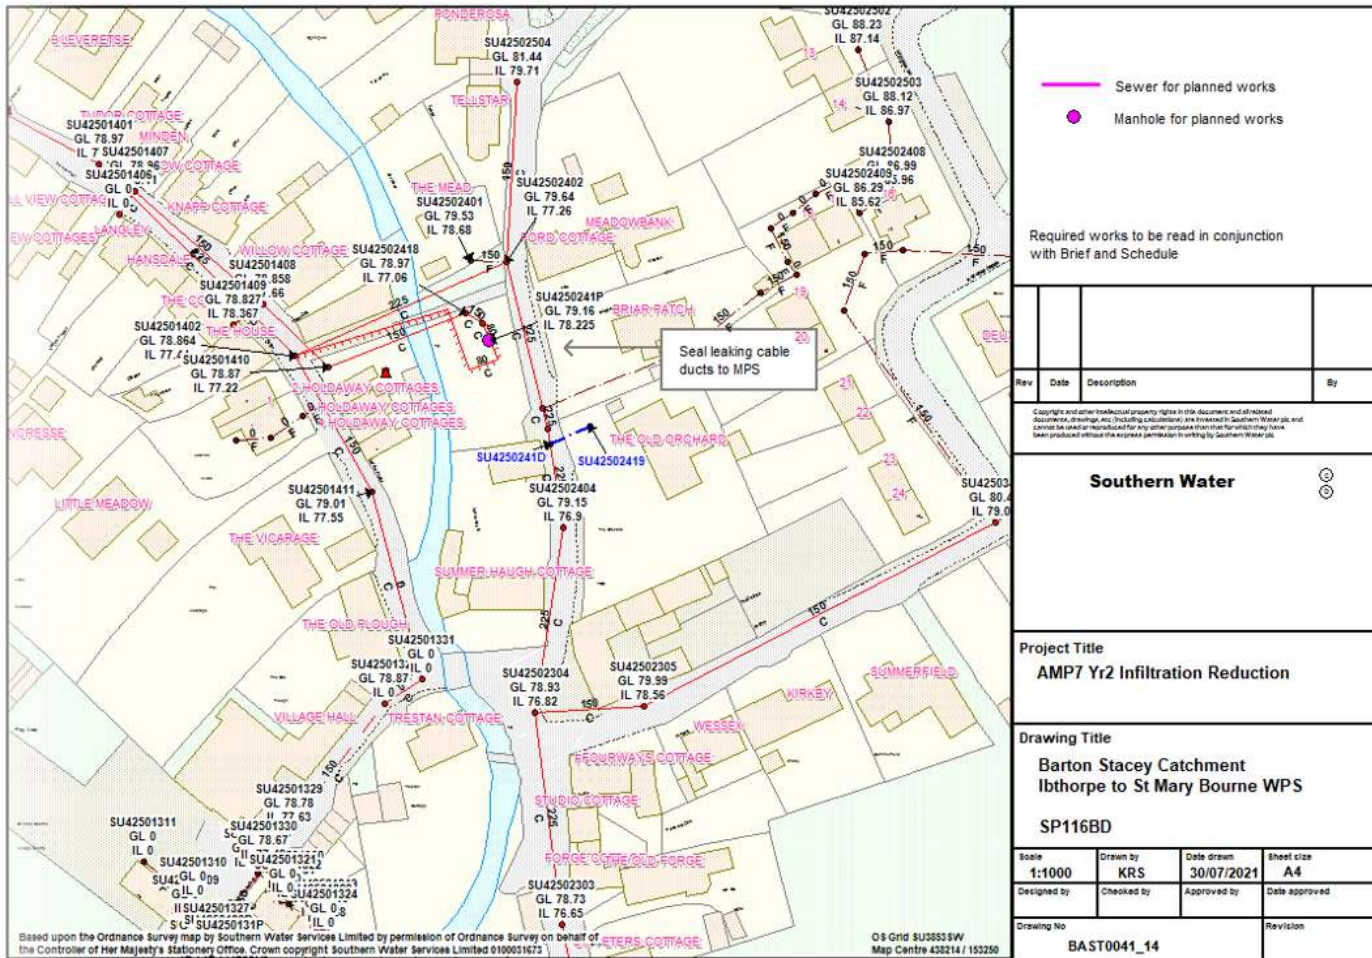


Repairs planned

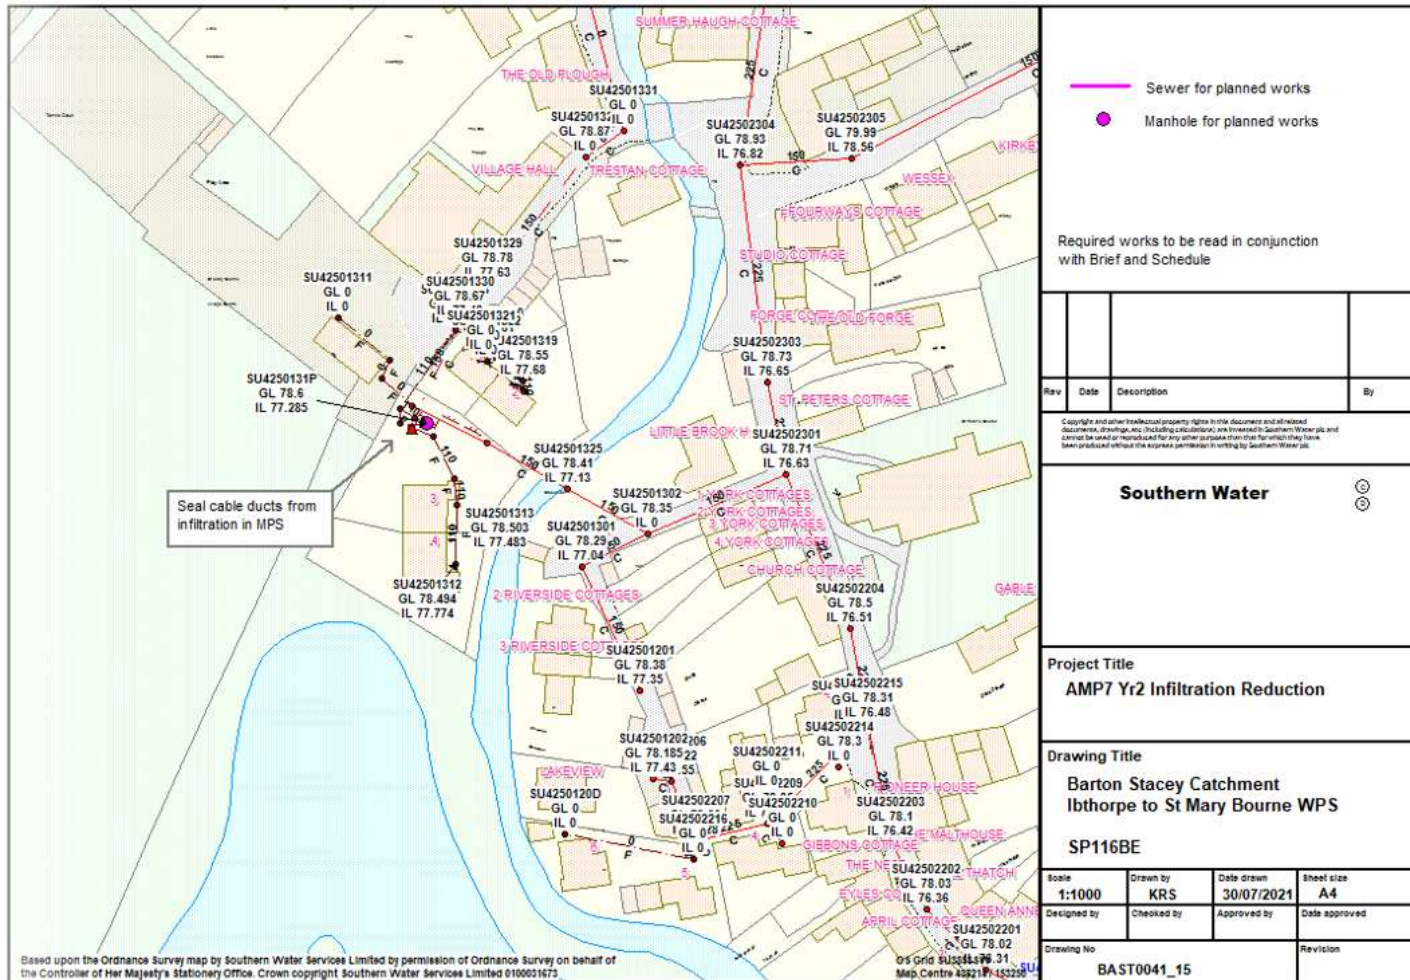

Repairs planned

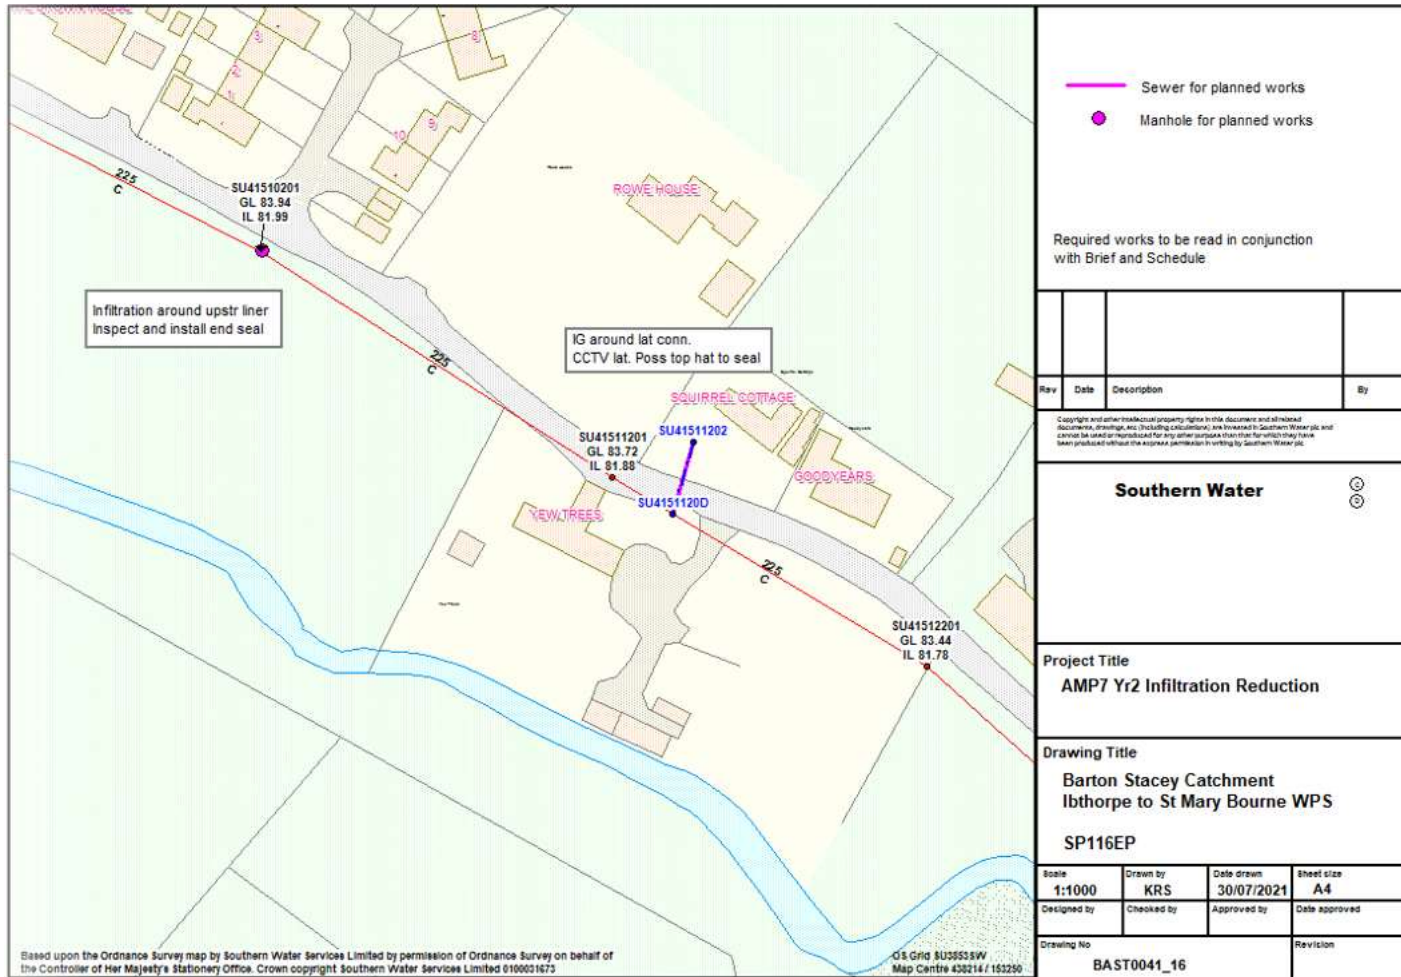

Repairs planned

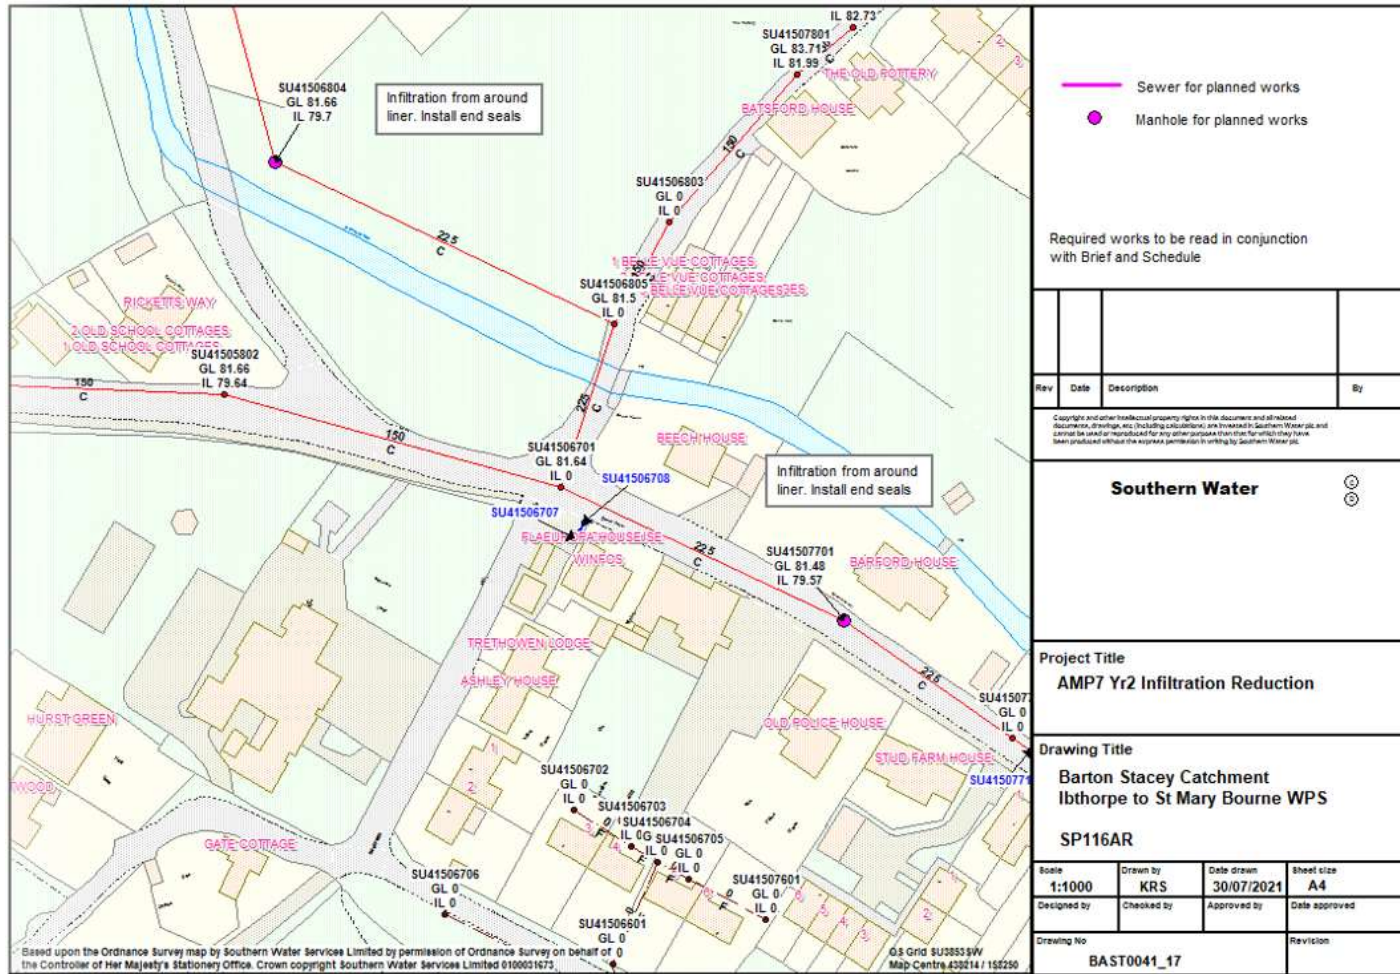

Copyright and other intellectual property rights in this document and all related documents, drawings, etc. including calculations are reserved to Southern Water plc and cannot be used or reproduced for any other purpose than that for which they have been produced without the express permission in writing by Southern Water plc.

Southern Water


Project Title
AMP7 Yr2 Infiltration Reduction

Drawing Title
Barton Stacey Catchment
Ibthorpe to St Mary Bourne WPS
SP116AR

Scale 1:1000	Drawn by KRS	Date drawn 30/07/2021	Sheet size A4
Designed by	Checked by	Approved by	Date approved
Drawing No BAST0041_17	Revision		



Repairs planned

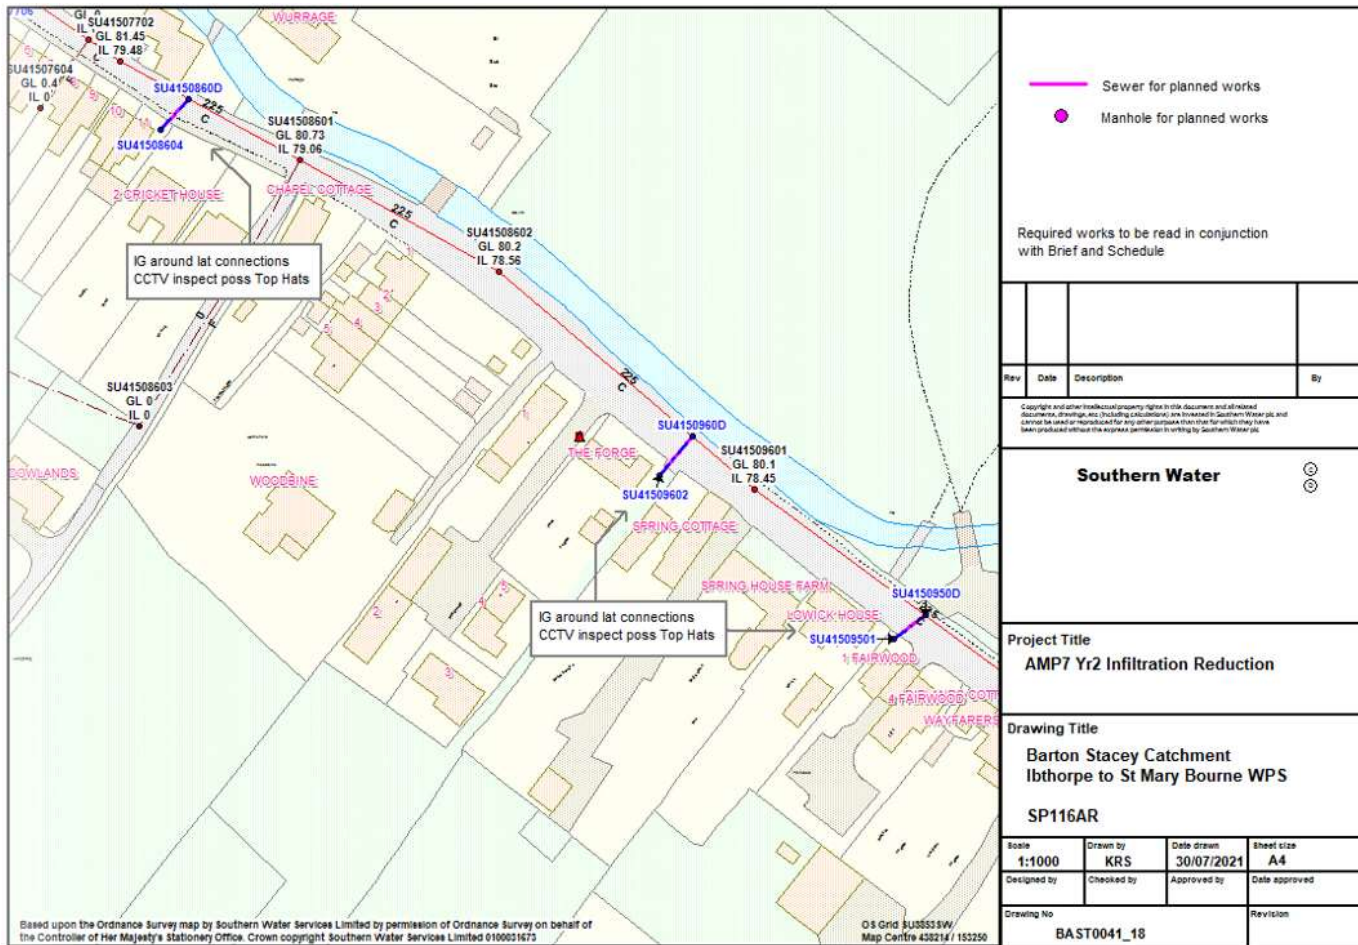

Repairs planned

