


Fullerton Pan Parish Infiltration Plan

Appendix C – planned repairs




Phase 1

Plan 1 of 5

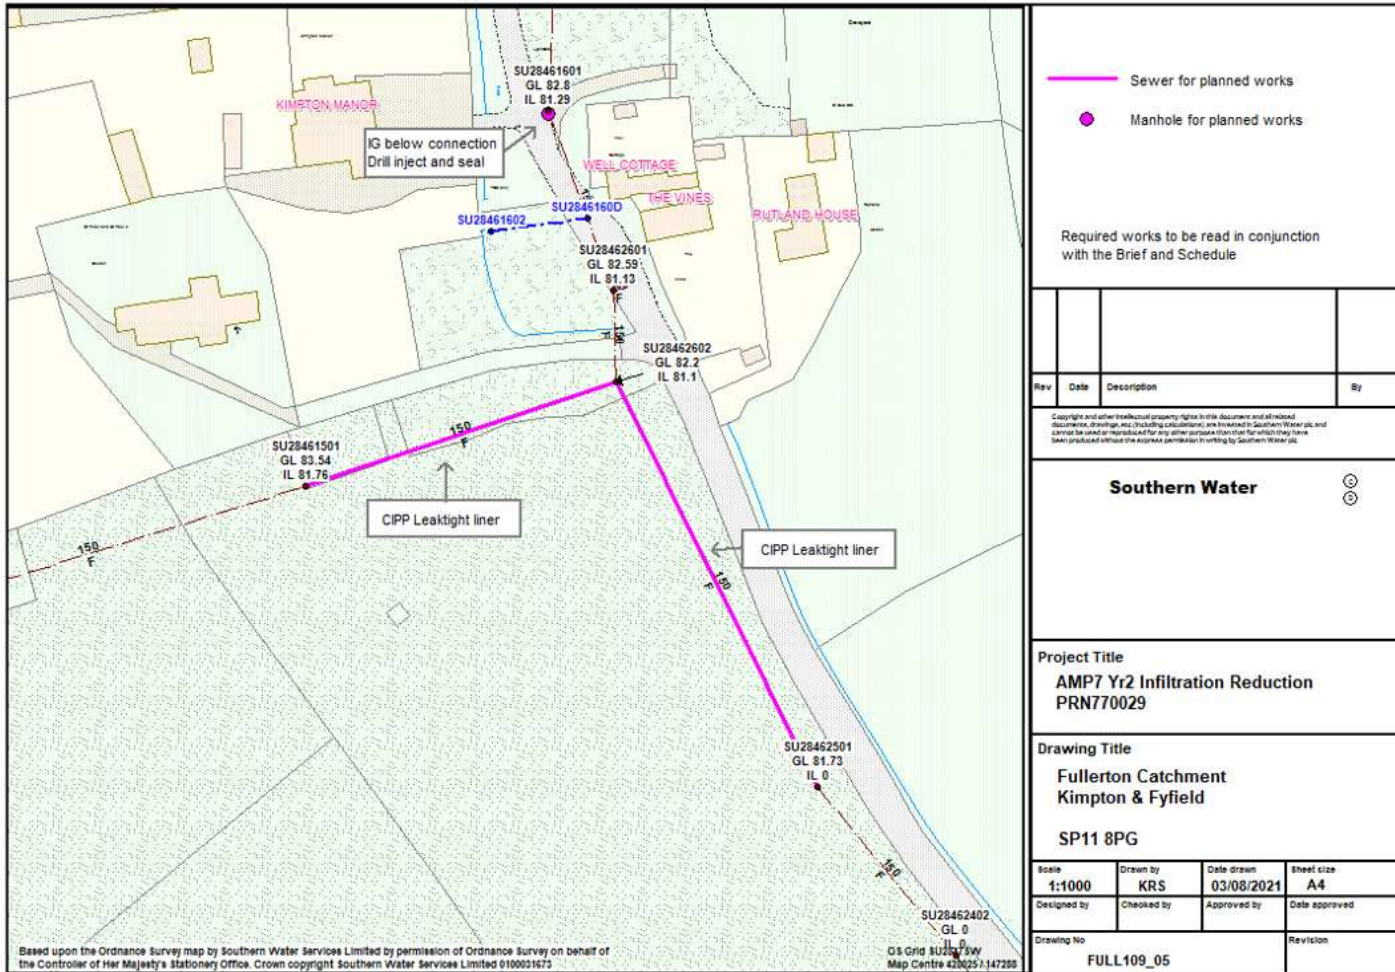


Phase 1

Plan 2 of 5

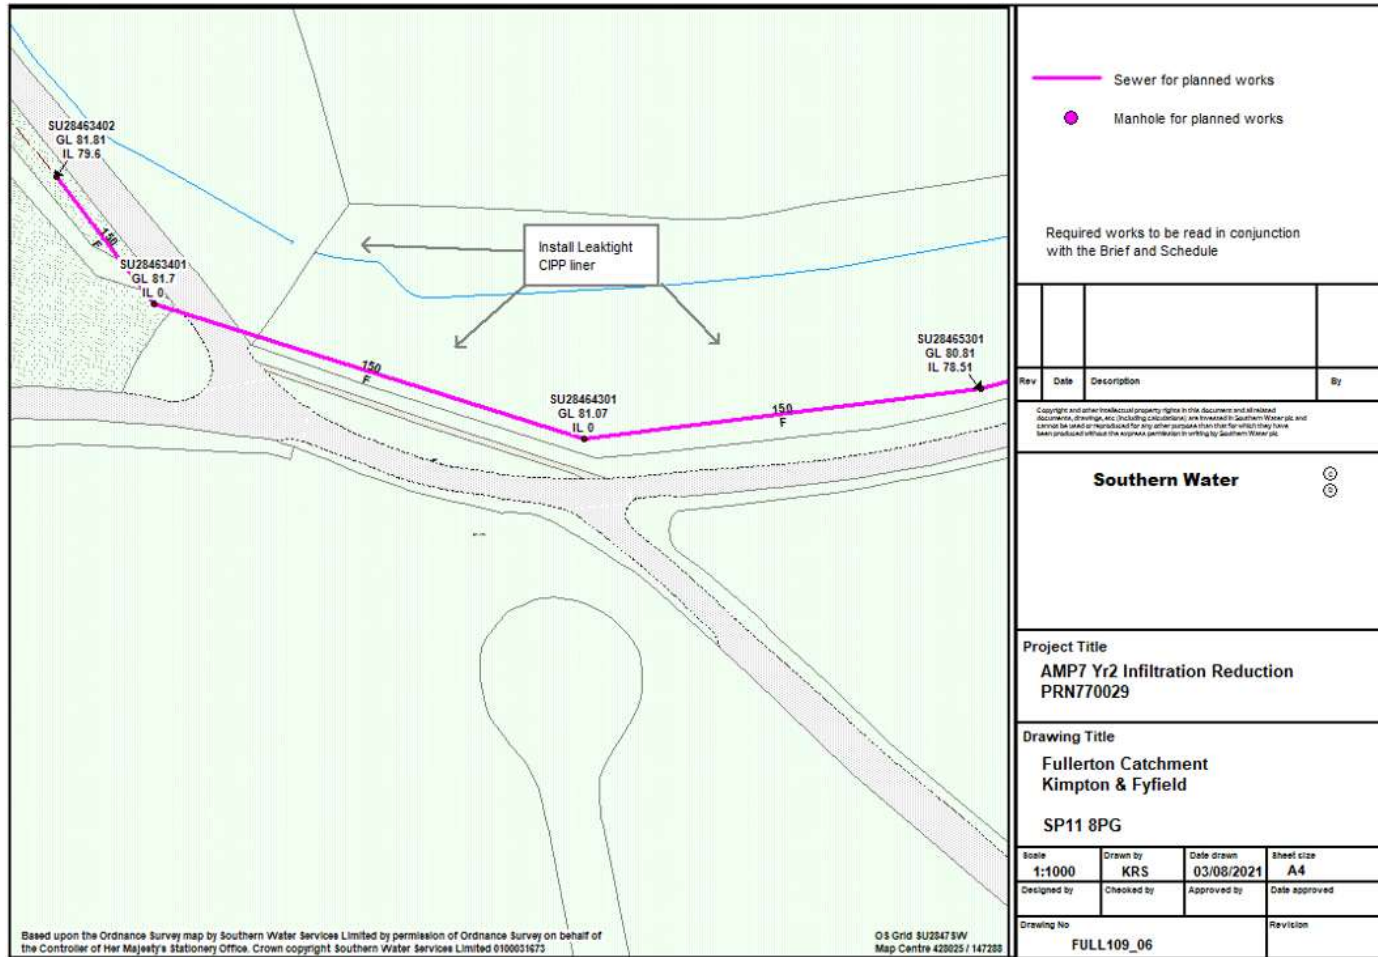


Phase 1

Plan 3 of 5

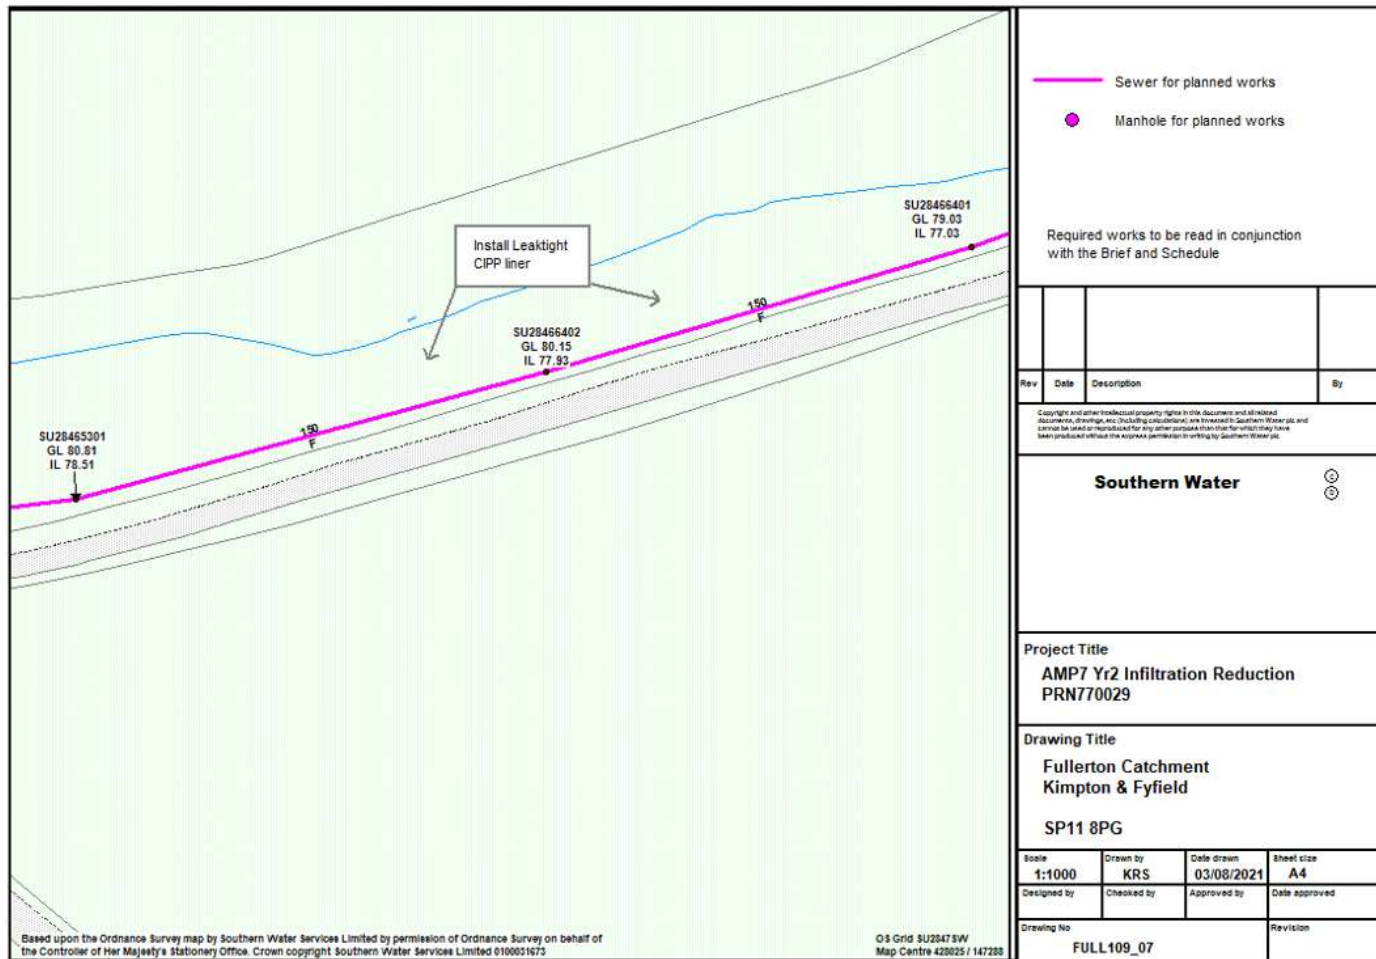

Phase 1

Plan 4 of 5

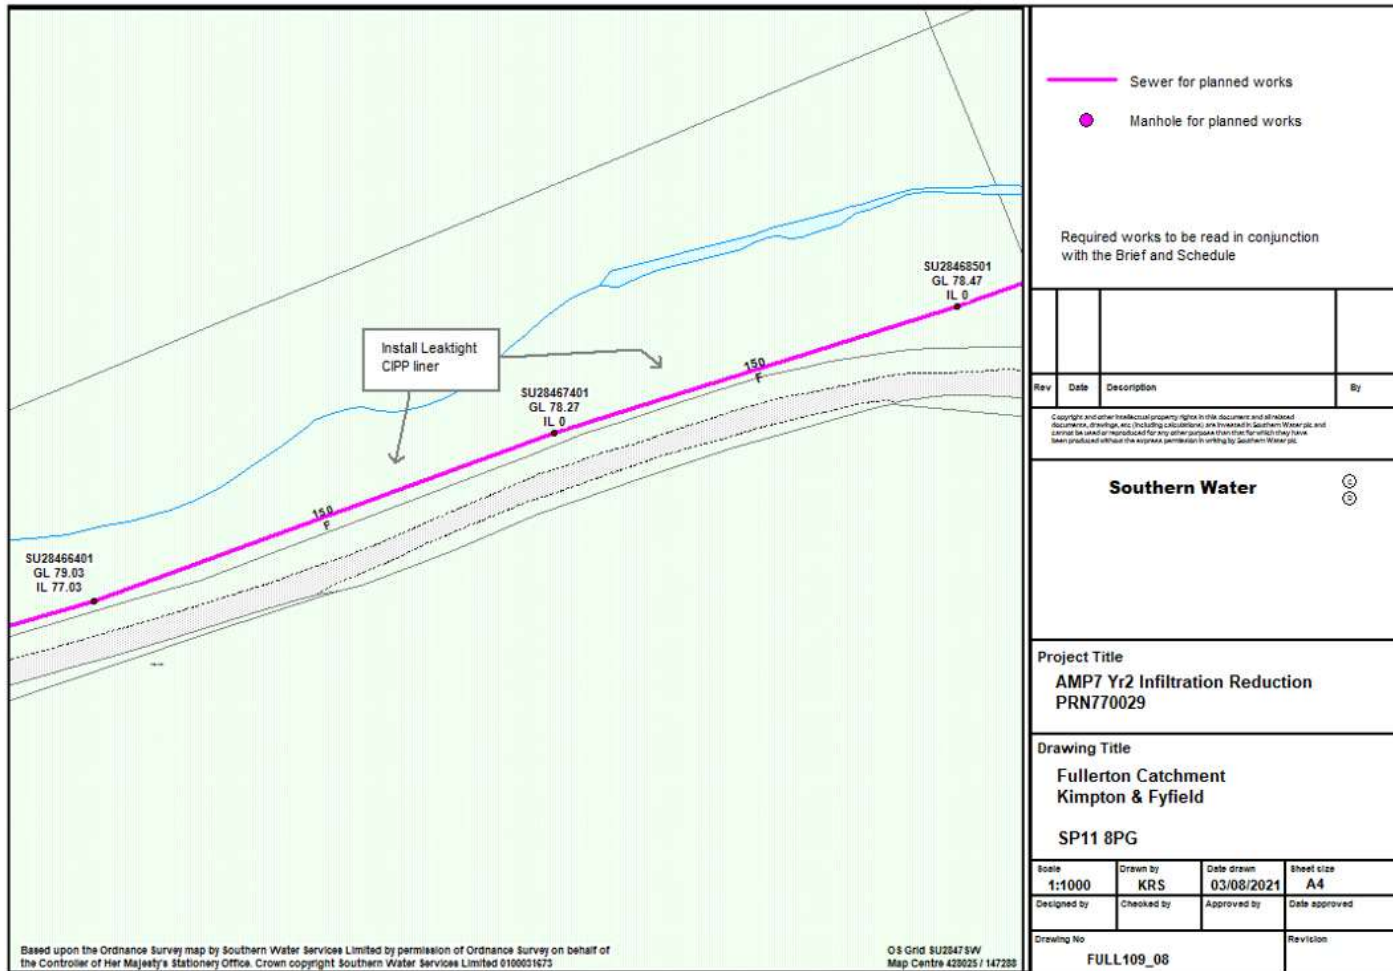

- Sewer for planned works
- Manhole for planned works

Required works to be read in conjunction with the Brief and Schedule

Rev	Date	Description	By

Copyright and other intellectual property rights in the document and all related documents, drawings, etc. (including calculations) are reserved to Southern Water plc and cannot be used or reproduced for any other purpose than that for which they have been produced without the express permission in writing by Southern Water plc.

Southern Water

Project Title
**AMP7 Yr2 Infiltration Reduction
 PRN770029**

Drawing Title
**Fullerton Catchment
 Kimpton & Fyfield
 SP11 8PG**


Scale 1:1000	Drawn by KRS	Date drawn 03/08/2021	Sheet size A4
Designed by	Checked by	Approved by	Date approved

Drawing No FULL109_08	Revision
---------------------------------	----------




Phase 1

Plan 5 of 5

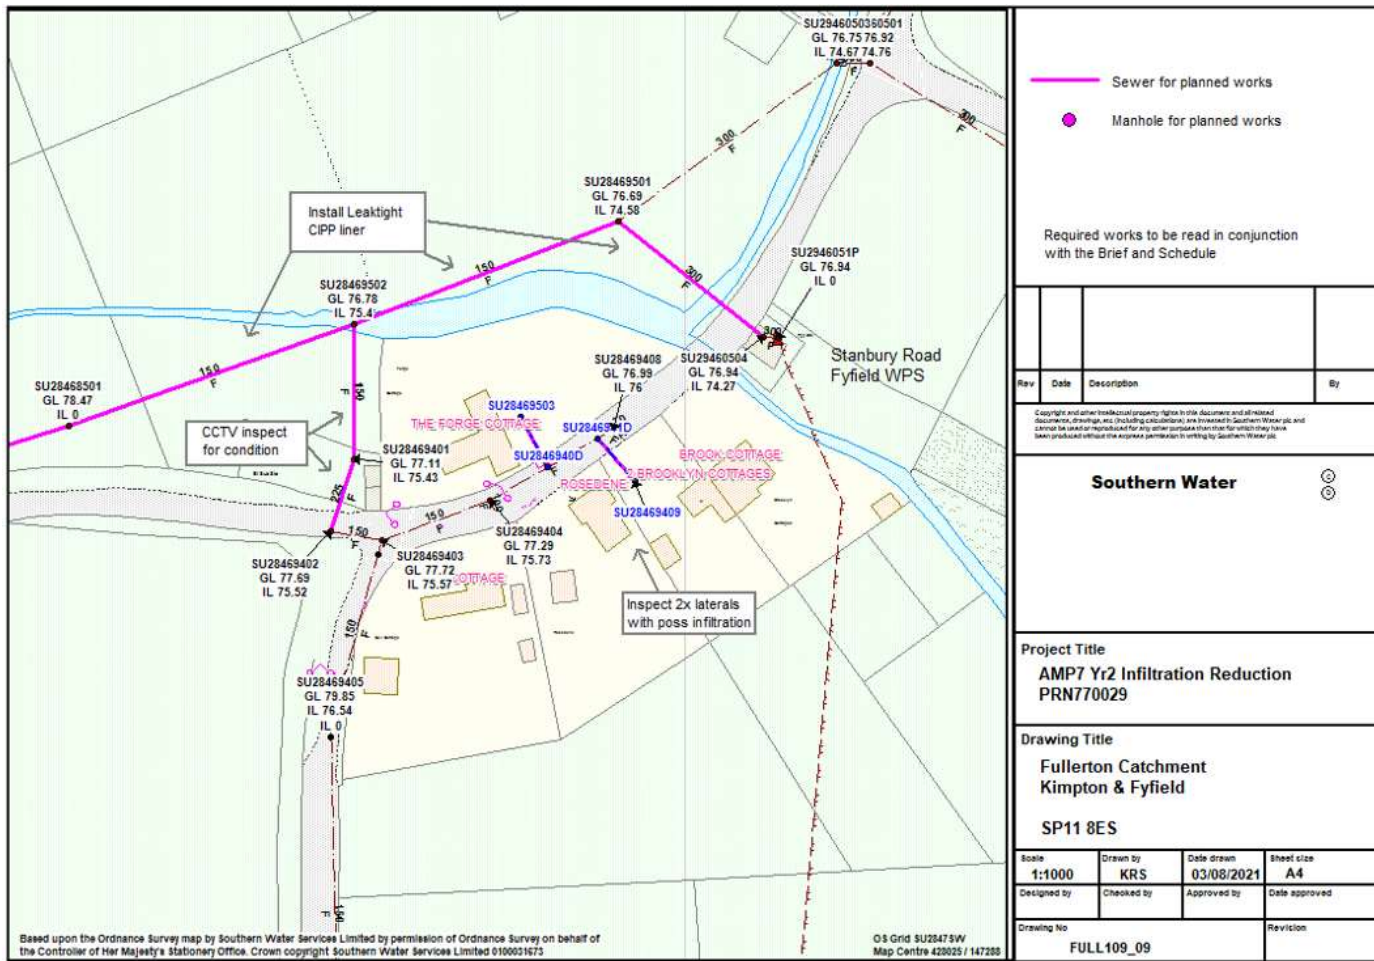

Phase 2

Plan 1 of 18

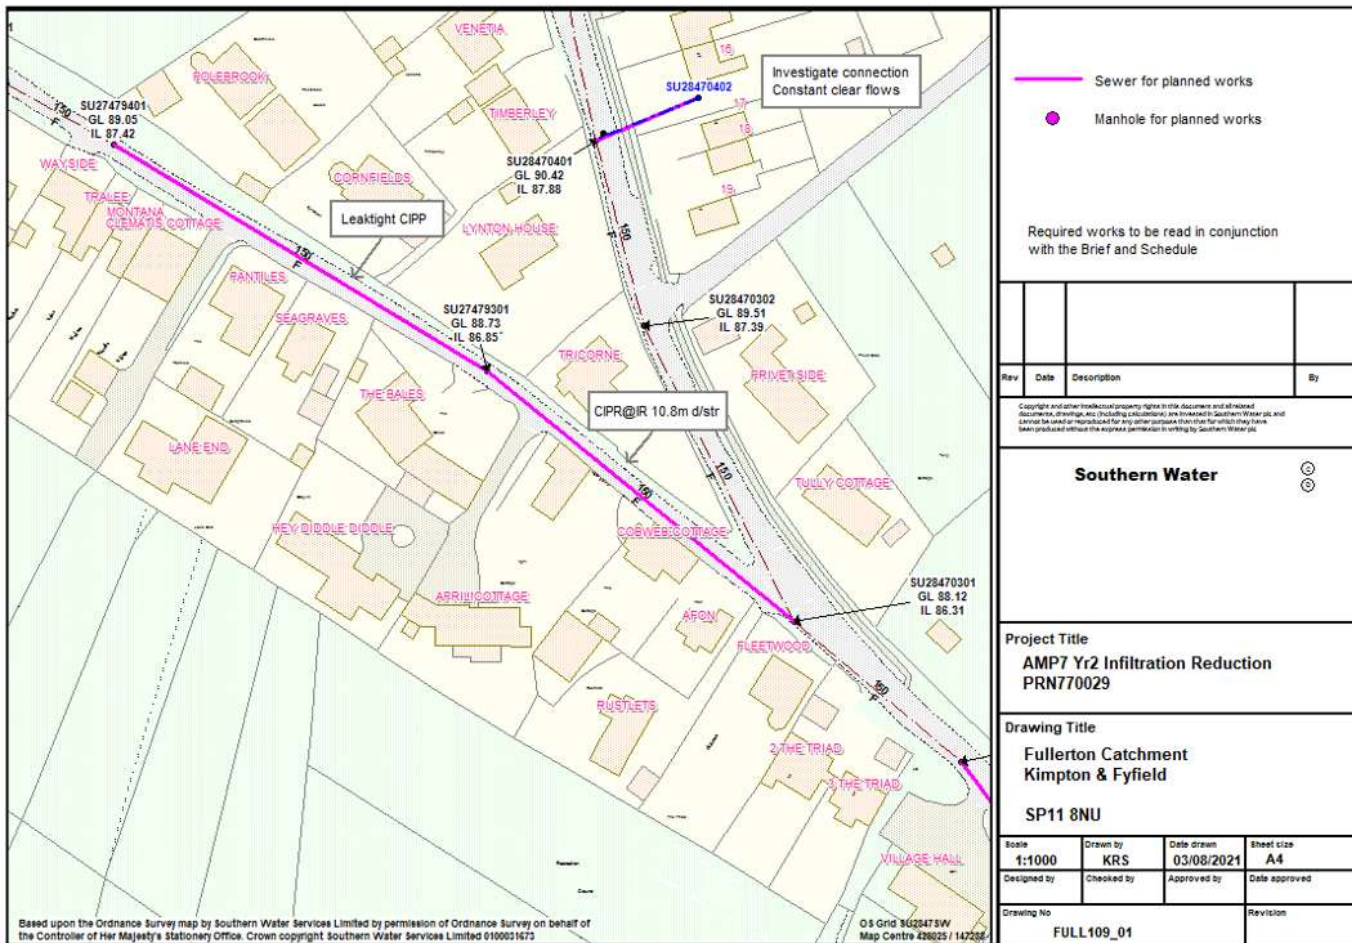

- Sewer for planned works
- Manhole for planned works

Required works to be read in conjunction with the Brief and Schedule

Rev	Date	Description	By

Copyright and other third party property rights in this document and all related documents, drawings and including calculations, are reserved to Southern Water plc and should be read or reproduced for any other purpose without the express written permission of Southern Water plc.

Southern Water Ⓢ

Project Title
**AMP7 Yr2 Infiltration Reduction
 PRN770029**

Drawing Title
**Fullerton Catchment
 Kimpton & Fyfield
 SP11 8NU**

Scale 1:1000	Drawn by KRS	Date drawn 03/08/2021	Sheet size A4
Designed by	Checked by	Approved by	Date approved
Drawing No FULL109_01			Revision


Based upon the Ordnance Survey map by Southern Water Services Limited by permission of Ordnance Survey on behalf of the Controller of Her Majesty's Stationary Office. Crown copyright Southern Water Services Limited 0100031673

O/S Grid 9U28473W
 Map Centre 428625 / 142286



Phase 2

Plan 2 of 18

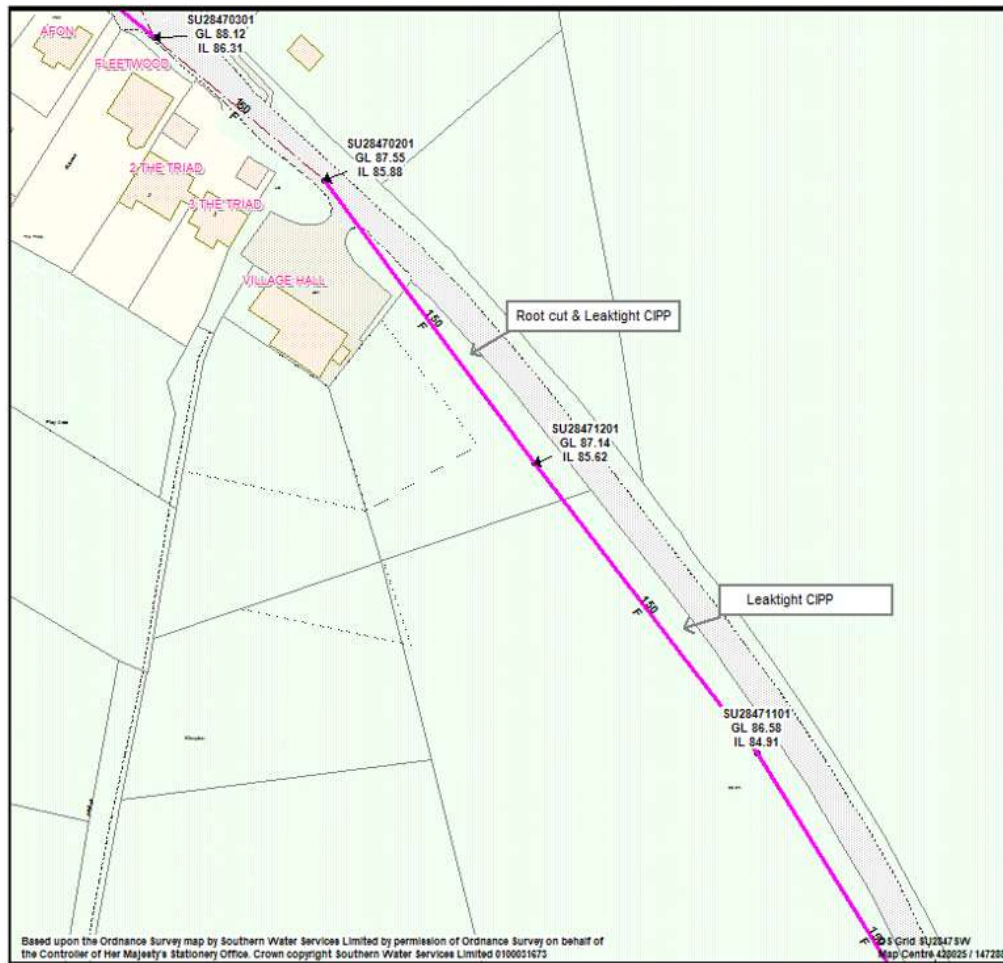

— Sewer for planned works
● Manhole for planned works

Required works to be read in conjunction with the Brief and Schedule

Rev	Date	Description	By

Copyright and other intellectual property rights in this document and all related documents, drawings, etc. (including calculations), are reserved to Southern Water plc and cannot be used or reproduced for any other purpose than that for which they have been produced without the express permission in writing by Southern Water plc.

Southern Water

Project Title
**AMP7 Yr2 Infiltration Reduction
 PRN770029**

Drawing Title
**Fullerton Catchment
 Kimpton & Fyfield
 SP11 8NU**


Scale 1:1000	Drawn by KRS	Date drawn 03/08/2021	Sheet size A4
Designed by	Checked by	Approved by	Date approved

Drawing No FULL109_02	Revision
---------------------------------	----------




Phase 2

Plan 3 of 18

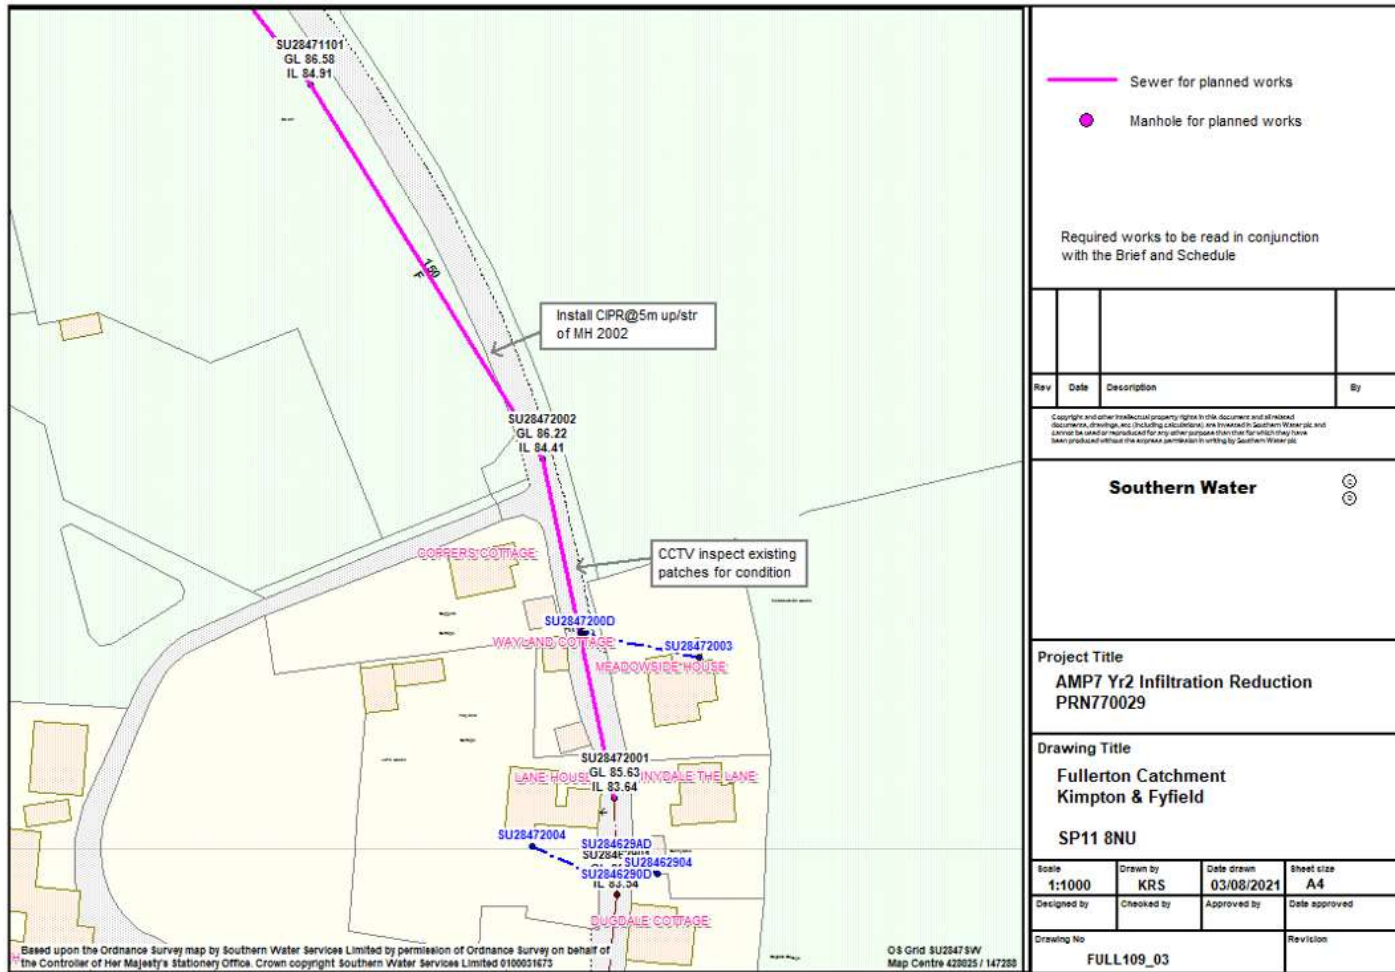


Phase 2

Plan 4 of 18

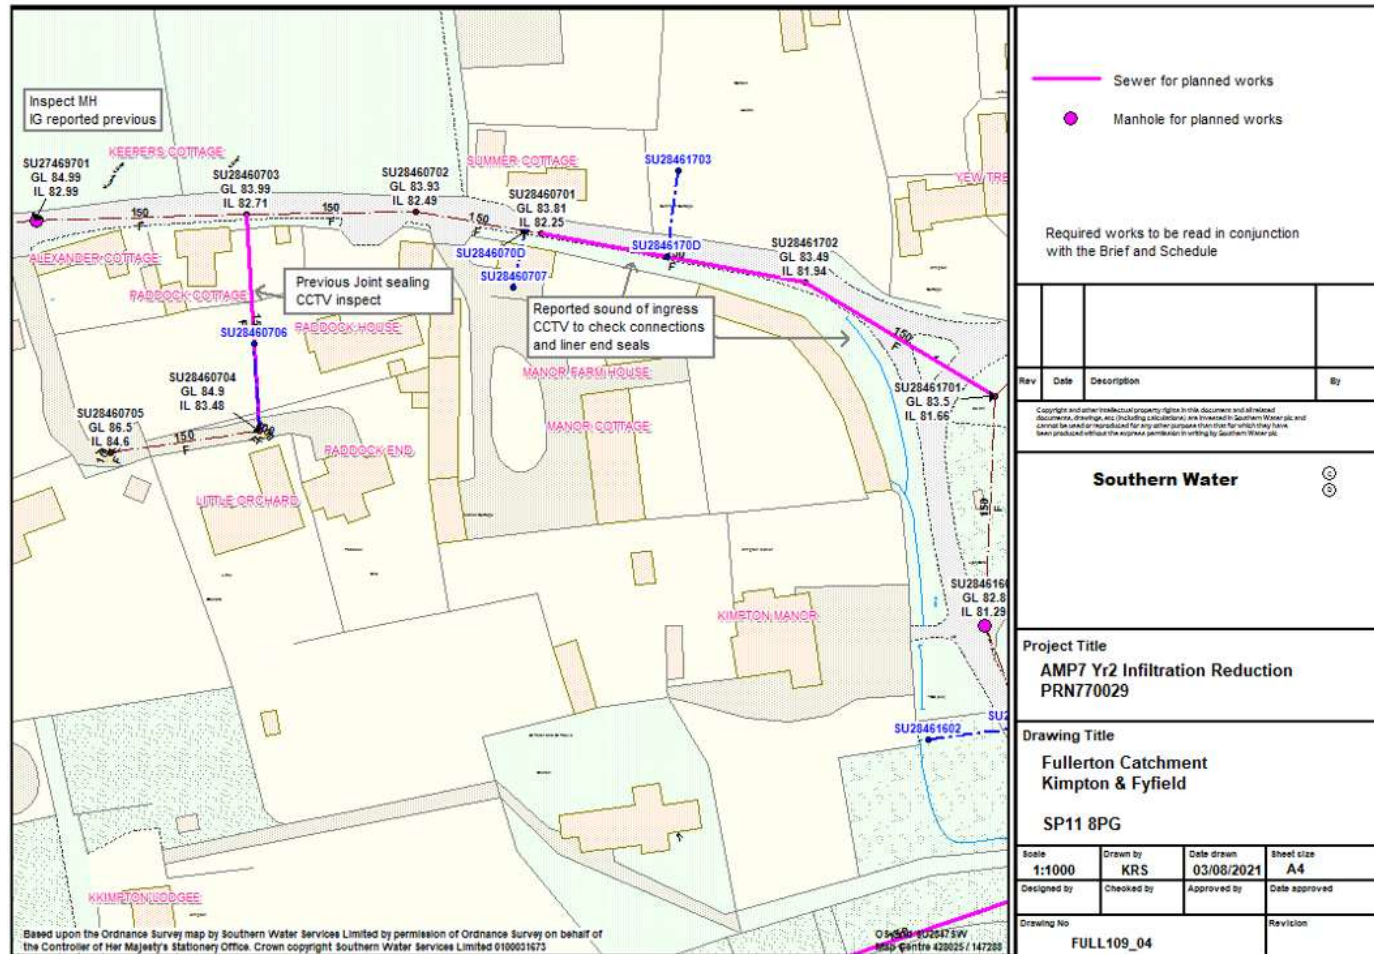


Phase 2

Plan 5 of 18

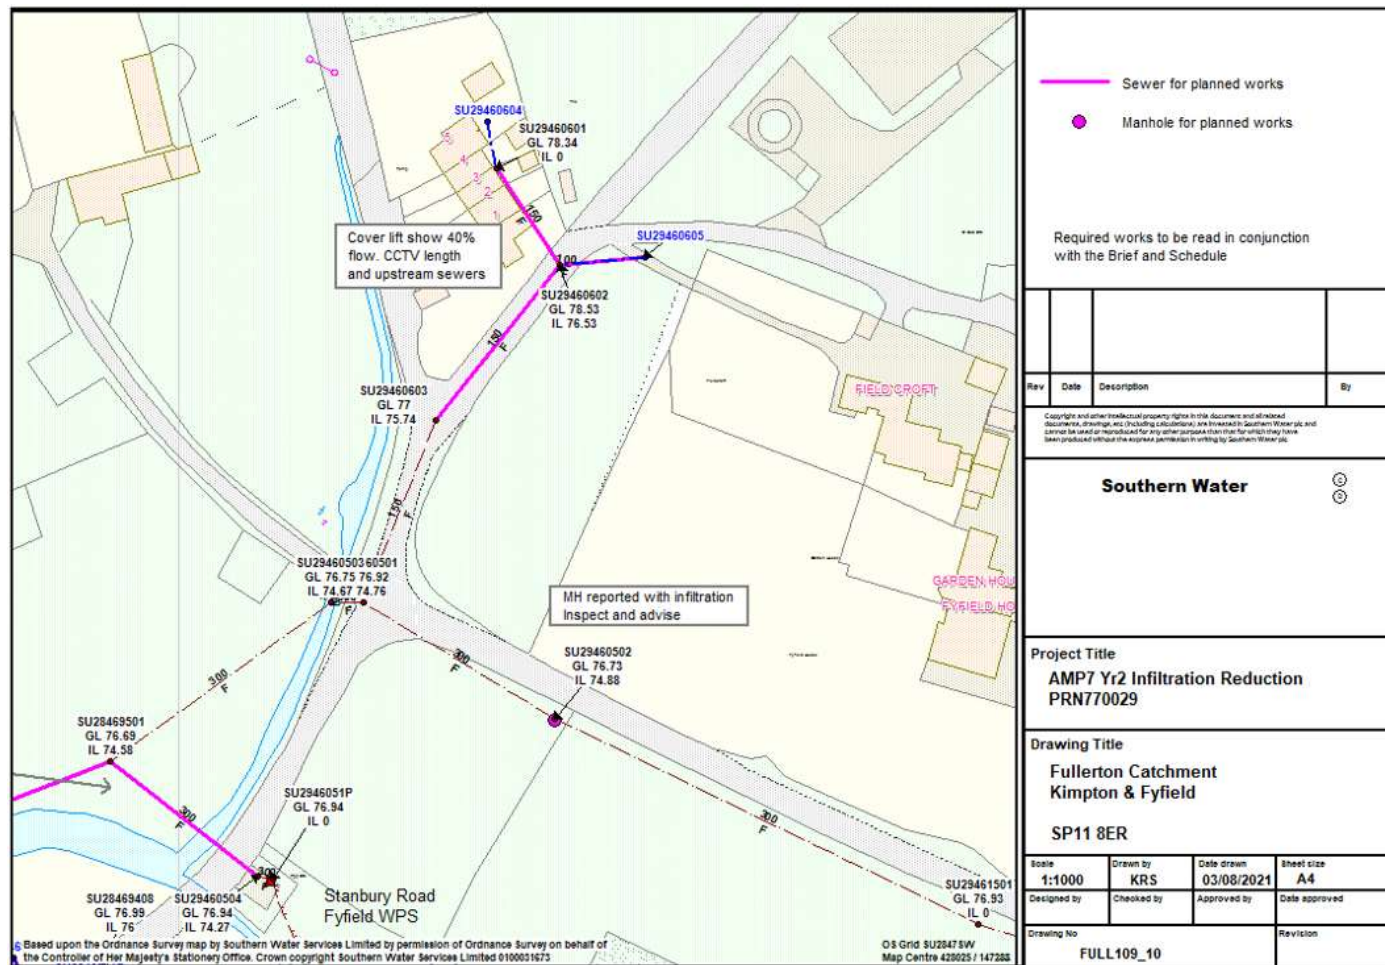


Phase 2

Plan 6 of 18

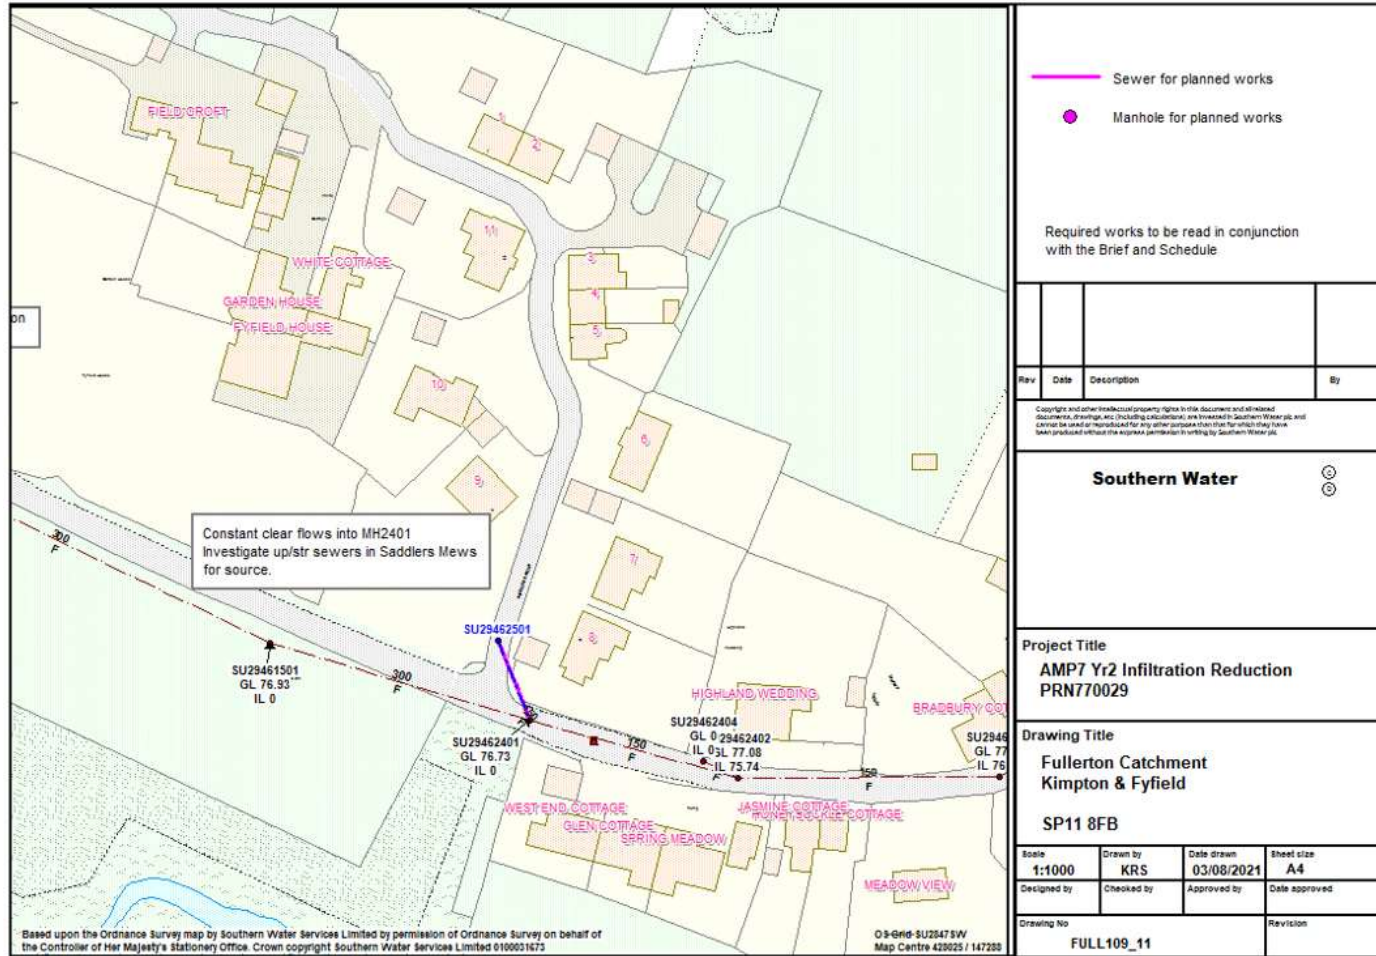

Phase 2

Plan 7 of 18

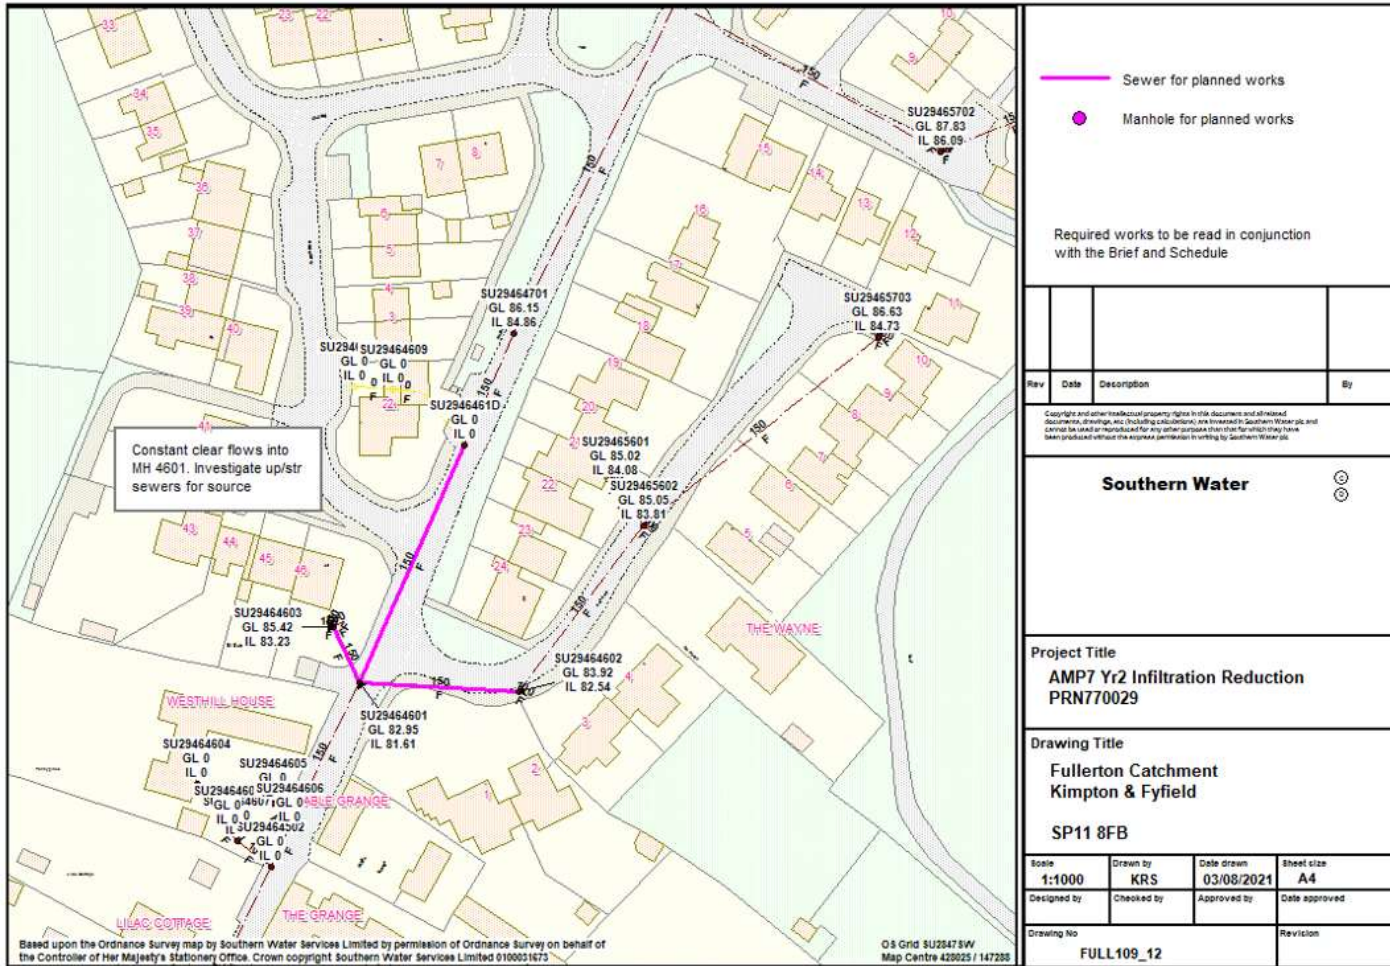

- Sewer for planned works
- Manhole for planned works

Required works to be read in conjunction with the Brief and Schedule

Rev	Date	Description	By

Copyright and other intellectual property rights in this document and all related documents, drawings and including calculations, are reserved to Southern Water plc and cannot be used or reproduced for any other purpose than that for which they have been produced without the express permission in writing by Southern Water plc.

Southern Water

Project Title
**AMP7 Yr2 Infiltration Reduction
 PRN770029**


Drawing Title
**Fullerton Catchment
 Kimpton & Fyfield
 SP11 8FB**

Scale 1:1000	Drawn by KRS	Date drawn 03/08/2021	Sheet size A4
Designed by	Checked by	Approved by	Date approved
Drawing No FULL109_12	Revision		



Phase 2

Plan 9 of 18

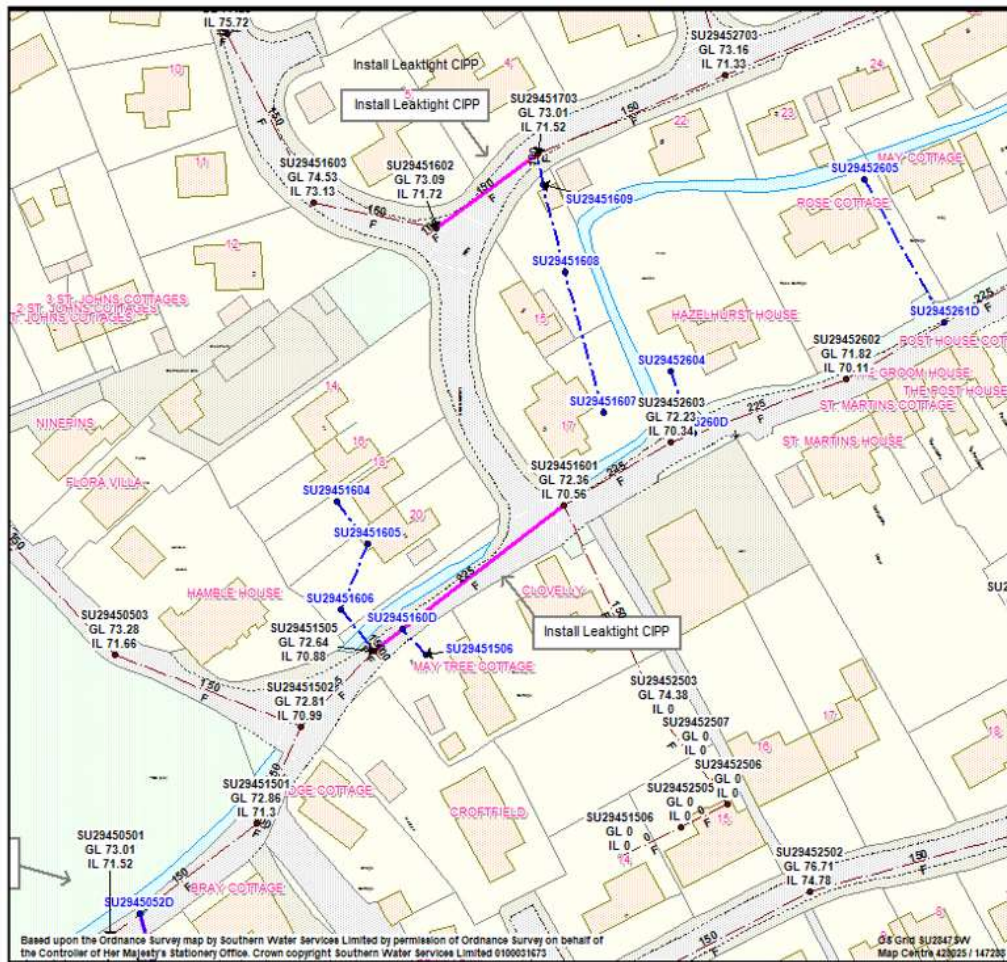

— Sewer for planned works
● Manhole for planned works

Required works to be read in conjunction with the Brief and Schedule

Rev	Date	Description	By

Copyright and other intellectual property rights in this document and all related documents, drawings, and including calculations, are the sole property of Southern Water plc and cannot be used or reproduced for any other purpose without the prior written consent of Southern Water plc.

Southern Water

Project Title
AMP7 Yr2 Infiltration Reduction
PRN770029

Drawing Title
Fullerton Catchment
Thrxuton
SP11 8NF

Scale	Drawn by	Date drawn	Sheet size
1:1000	KRS	03/08/2021	A4


Designed by	Checked by	Approved by	Date approved

Drawing No	Revision
FULL109_14	




Phase 2

Plan 10 of 18

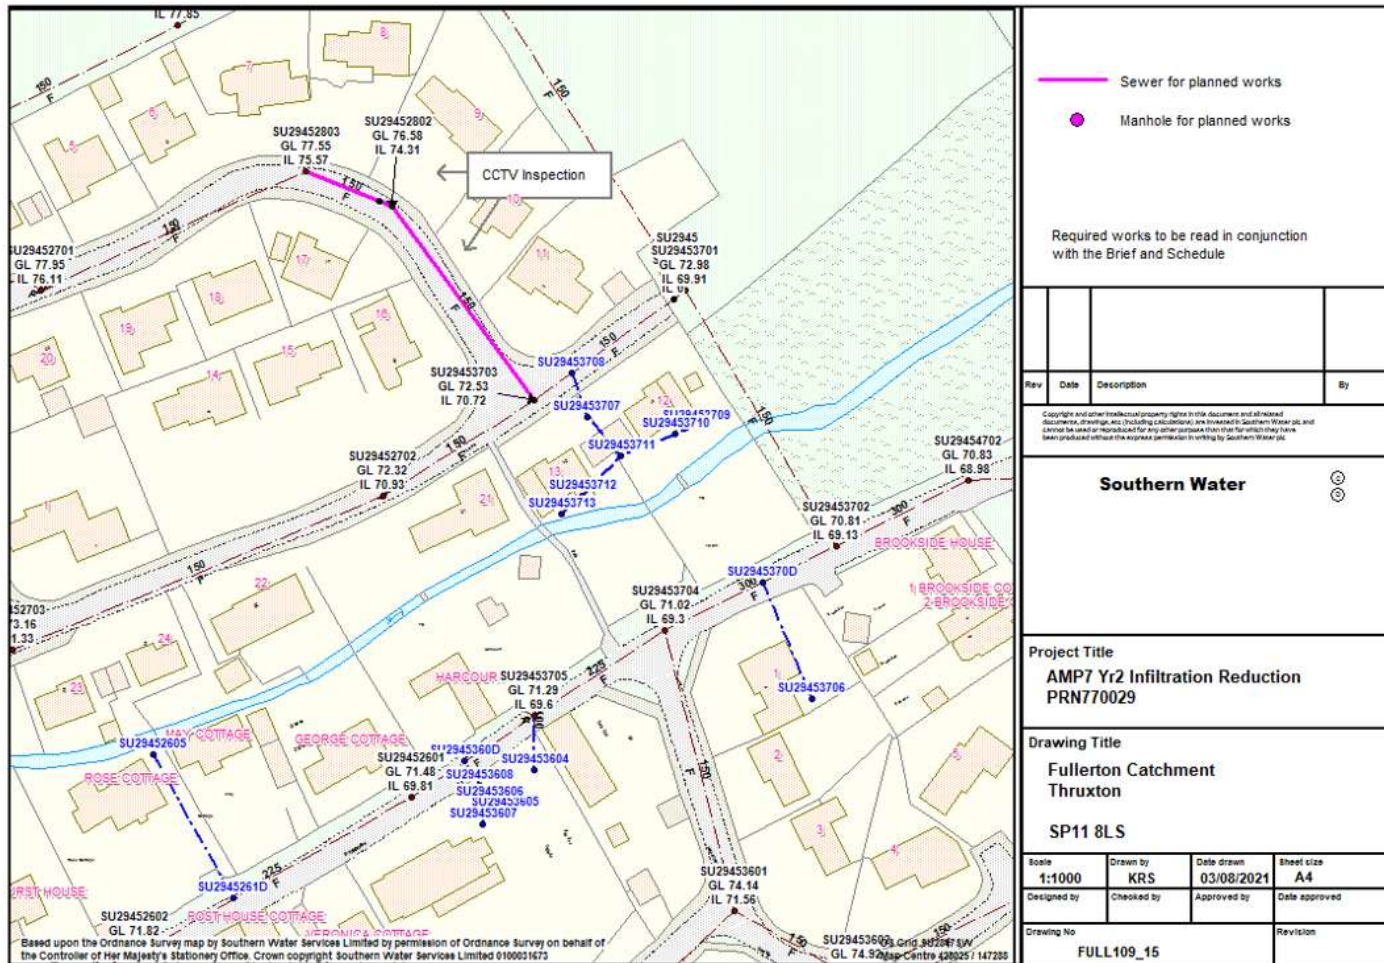


Phase 2

Plan 11 of 18

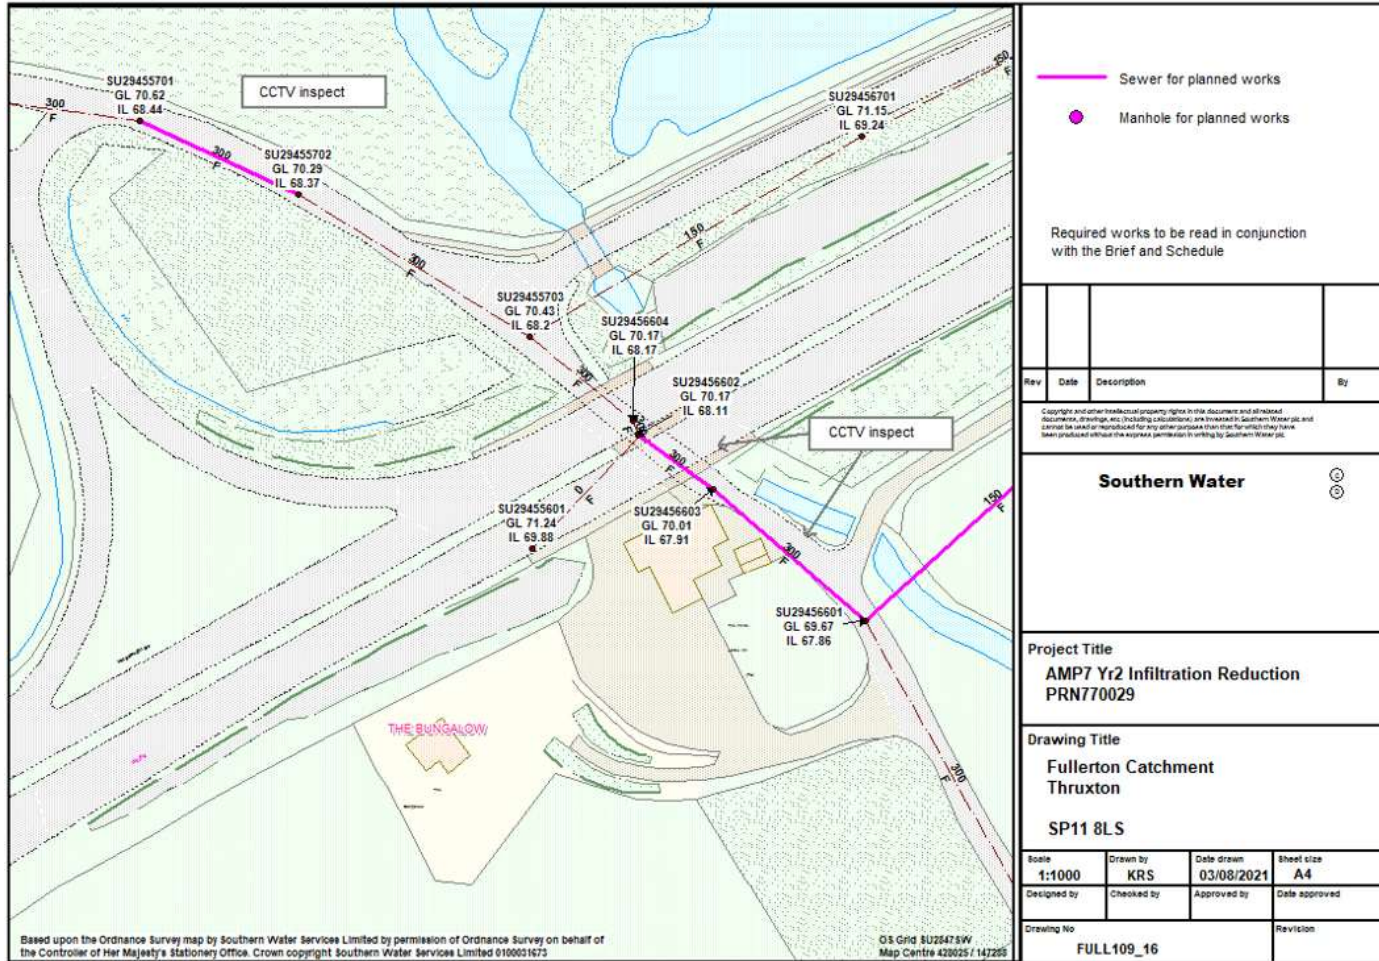


Phase 2

Plan 12 of 18

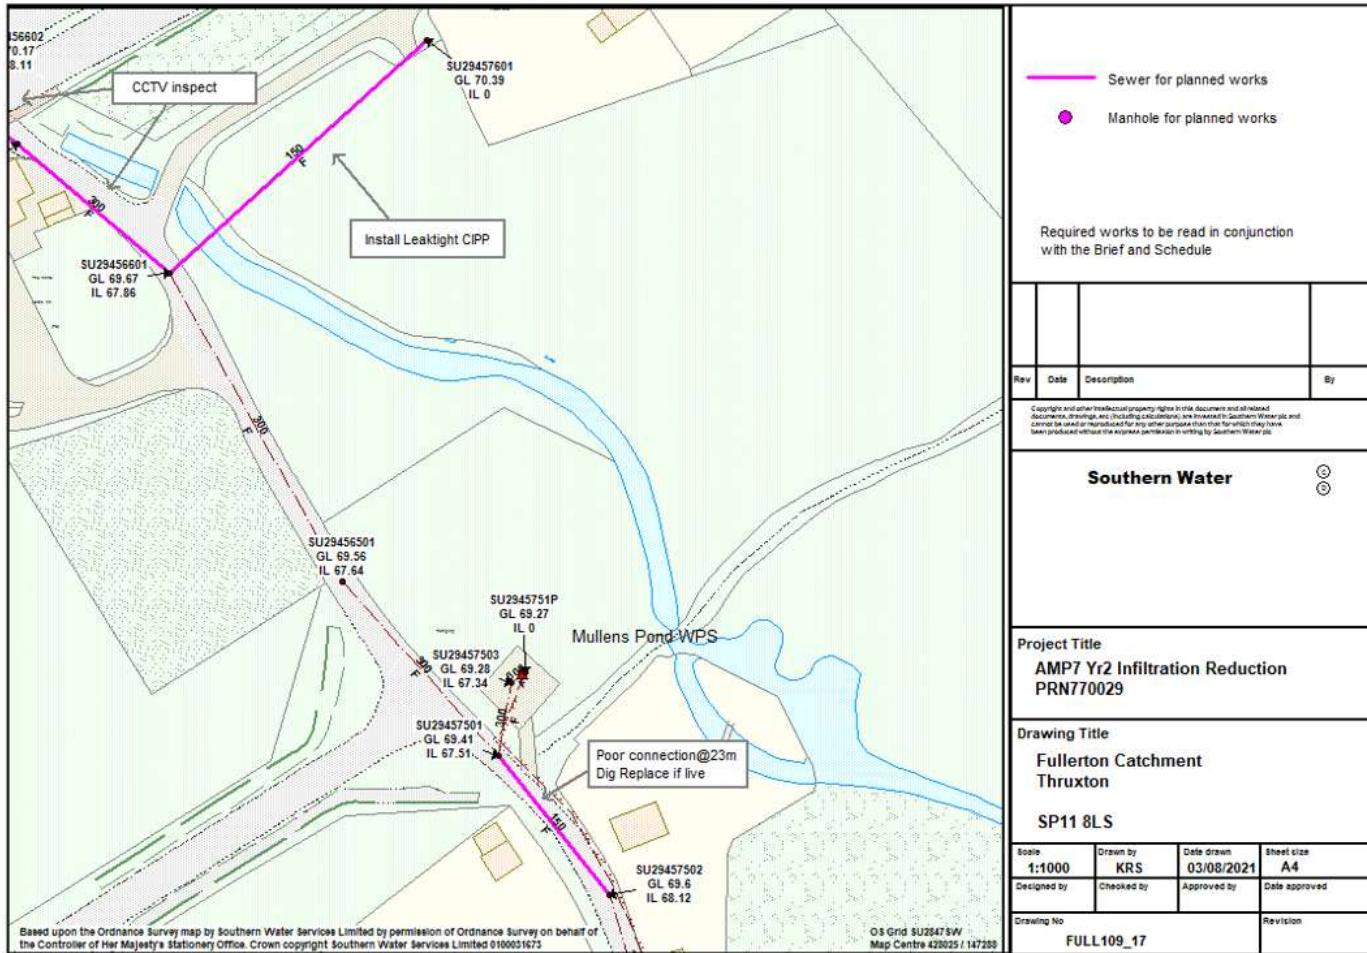


Phase 2

Plan 13 of 18

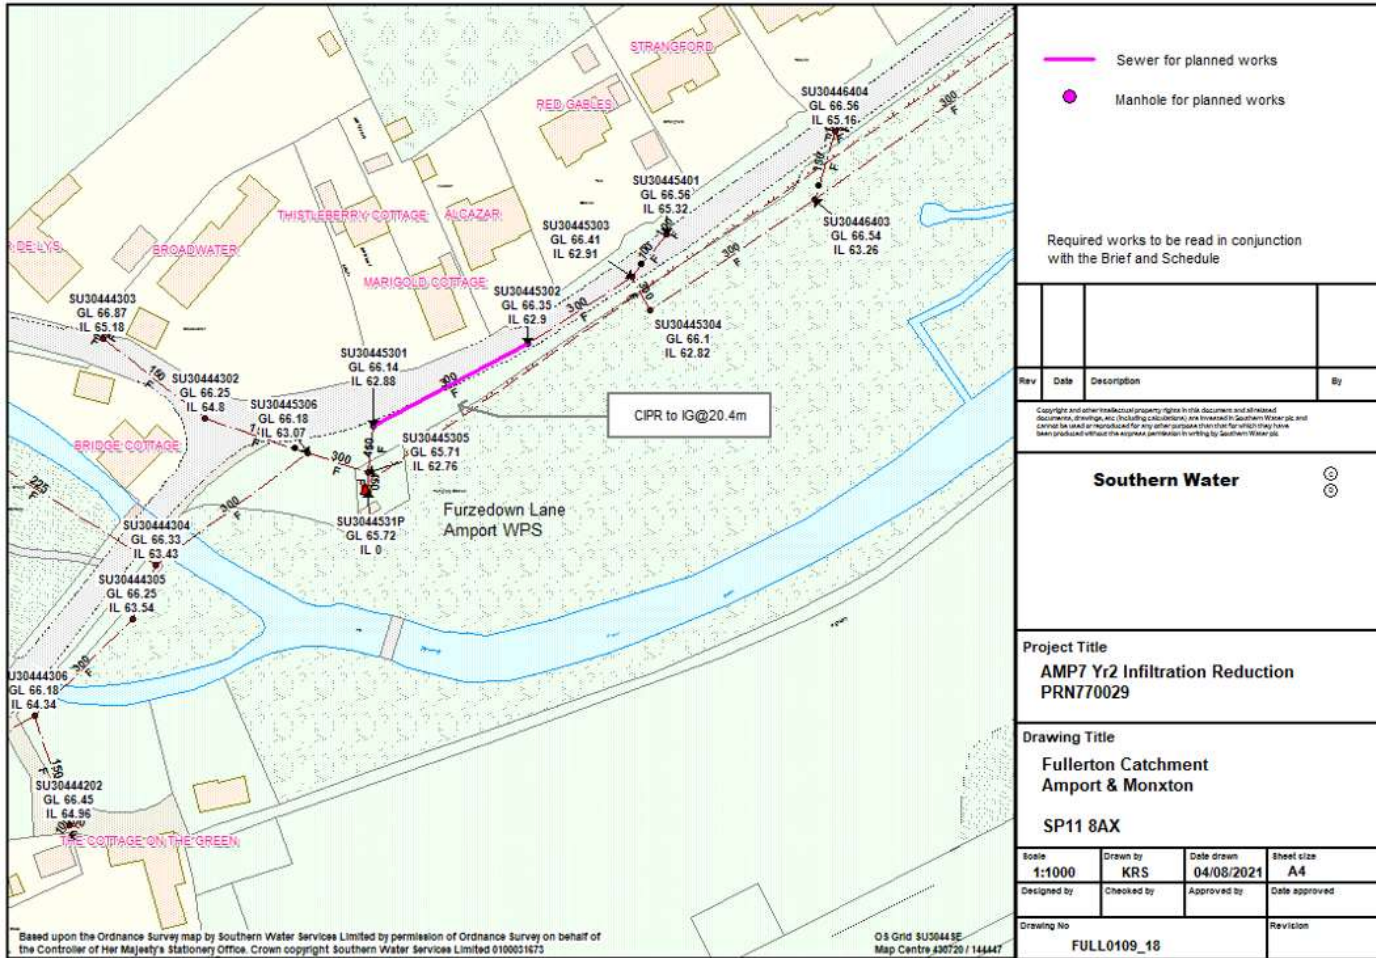

Phase 2

Plan 14 of 18

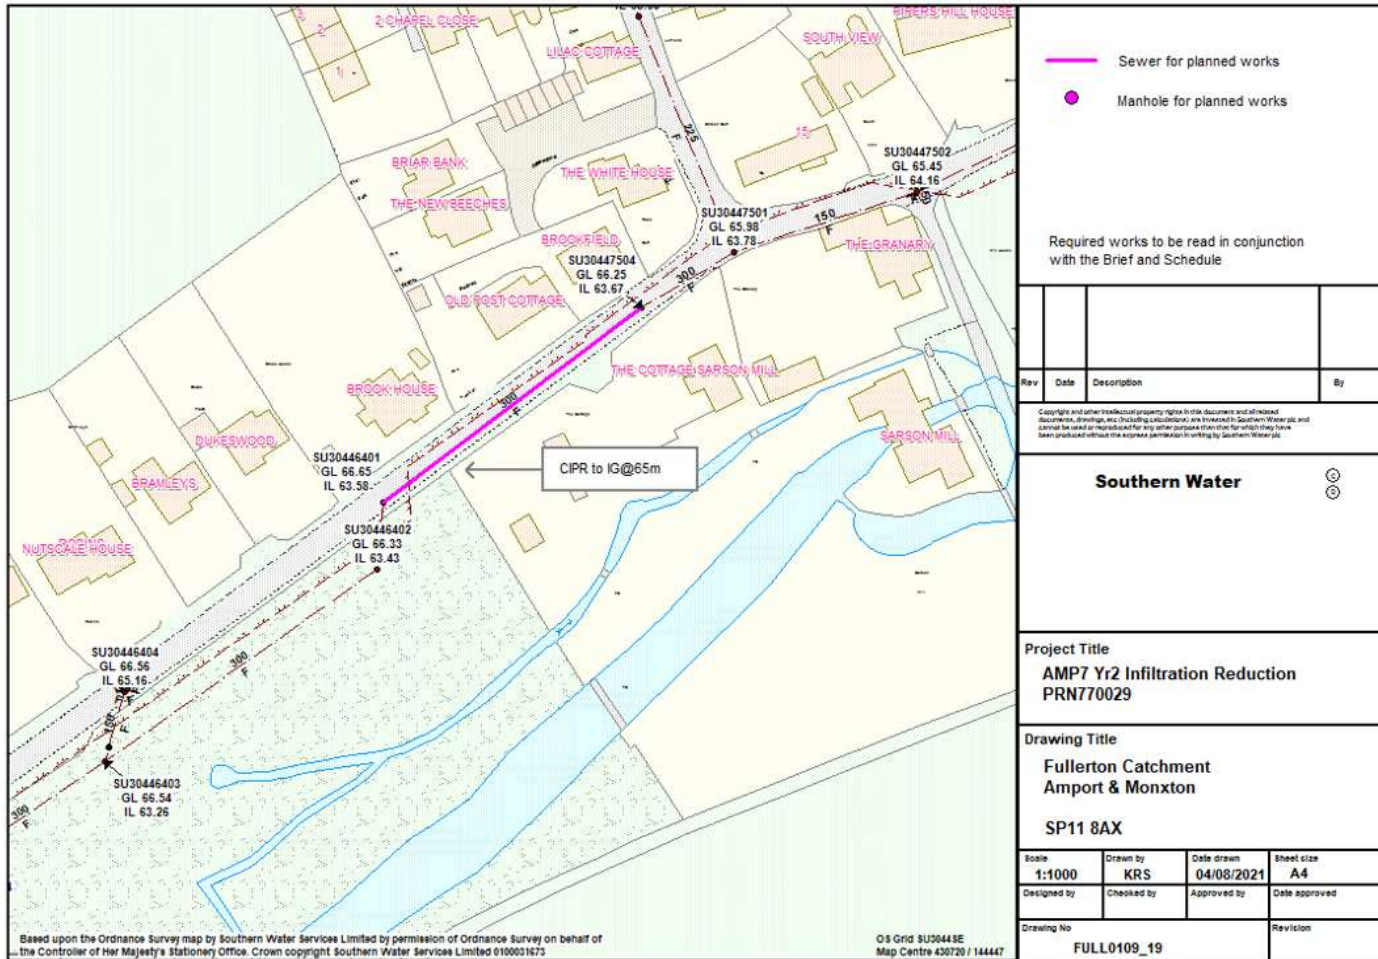

- Sewer for planned works
- Manhole for planned works

Required works to be read in conjunction with the Brief and Schedule

Rev	Date	Description	By

Copyright and other intellectual property rights in this document and all related documents, drawings, etc. (including calculations), are reserved to Southern Water plc, and cannot be used or reproduced for any other purpose than that for which they have been produced without the express permission in writing by Southern Water plc.

Southern Water

Project Title
AMP7 Yr2 Infiltration Reduction
PRN770029

Drawing Title
Fullerton Catchment
Amport & Monxton
SP11 8AX

Scale 1:1000	Drawn by KRS	Date drawn 04/08/2021	Sheet size A4
Designed by	Checked by	Approved by	Date approved
Drawing No FULL0109_19			Revision


Based upon the Ordnance Survey map by Southern Water Services Limited by permission of Ordnance Survey on behalf of the Controller of Her Majesty's Stationery Office. Crown copyright Southern Water Services Limited 0100021673

OS Grid SU3044SE
Map Centre 430720 / 144447




Phase 2

Plan 15 of 18

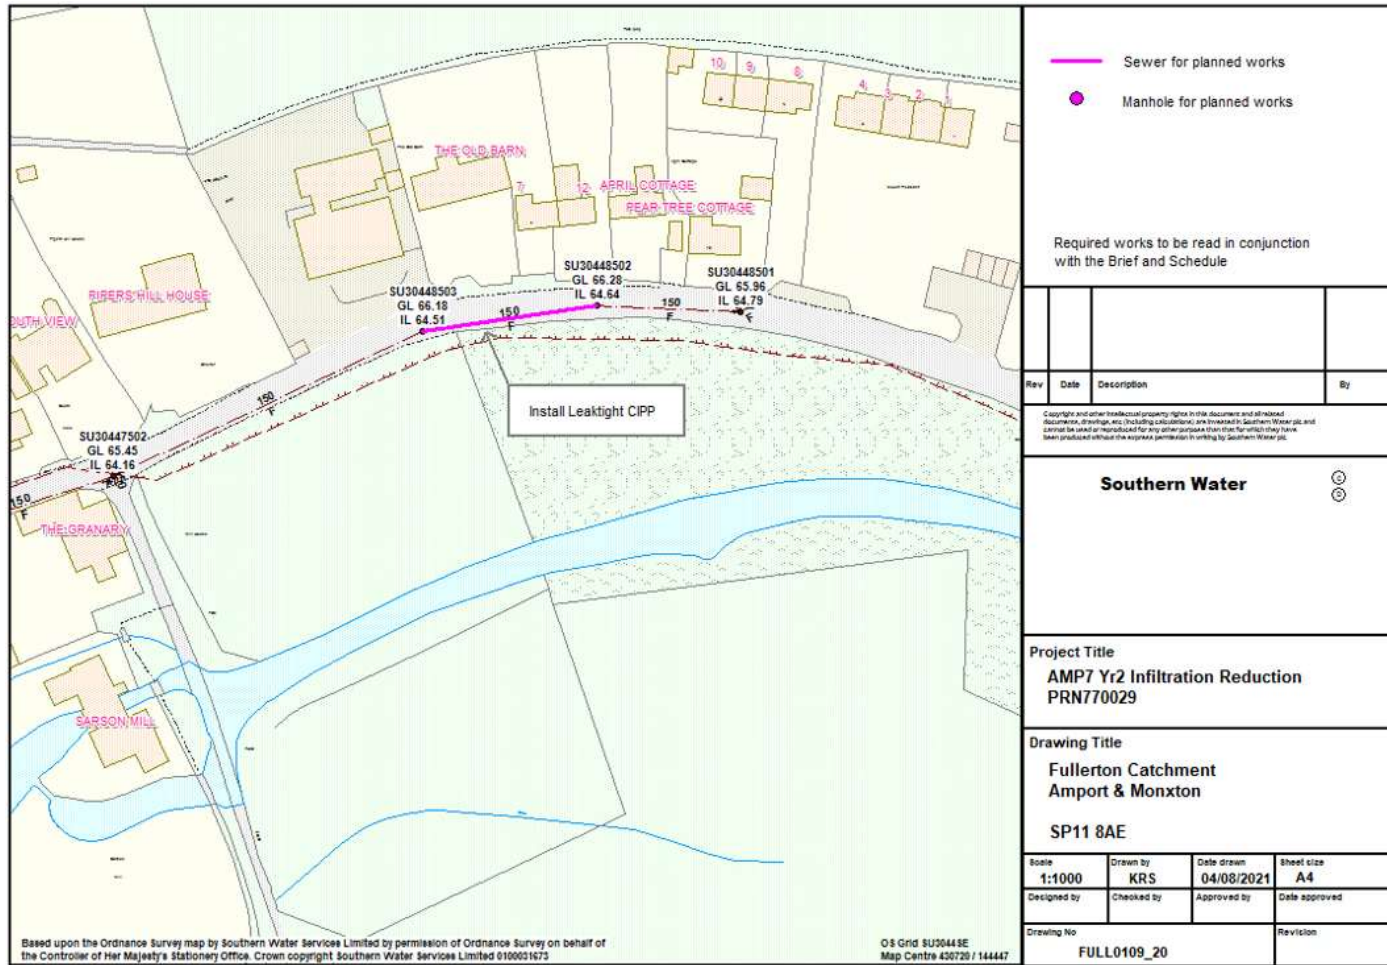


Phase 2

Plan 16 of 18

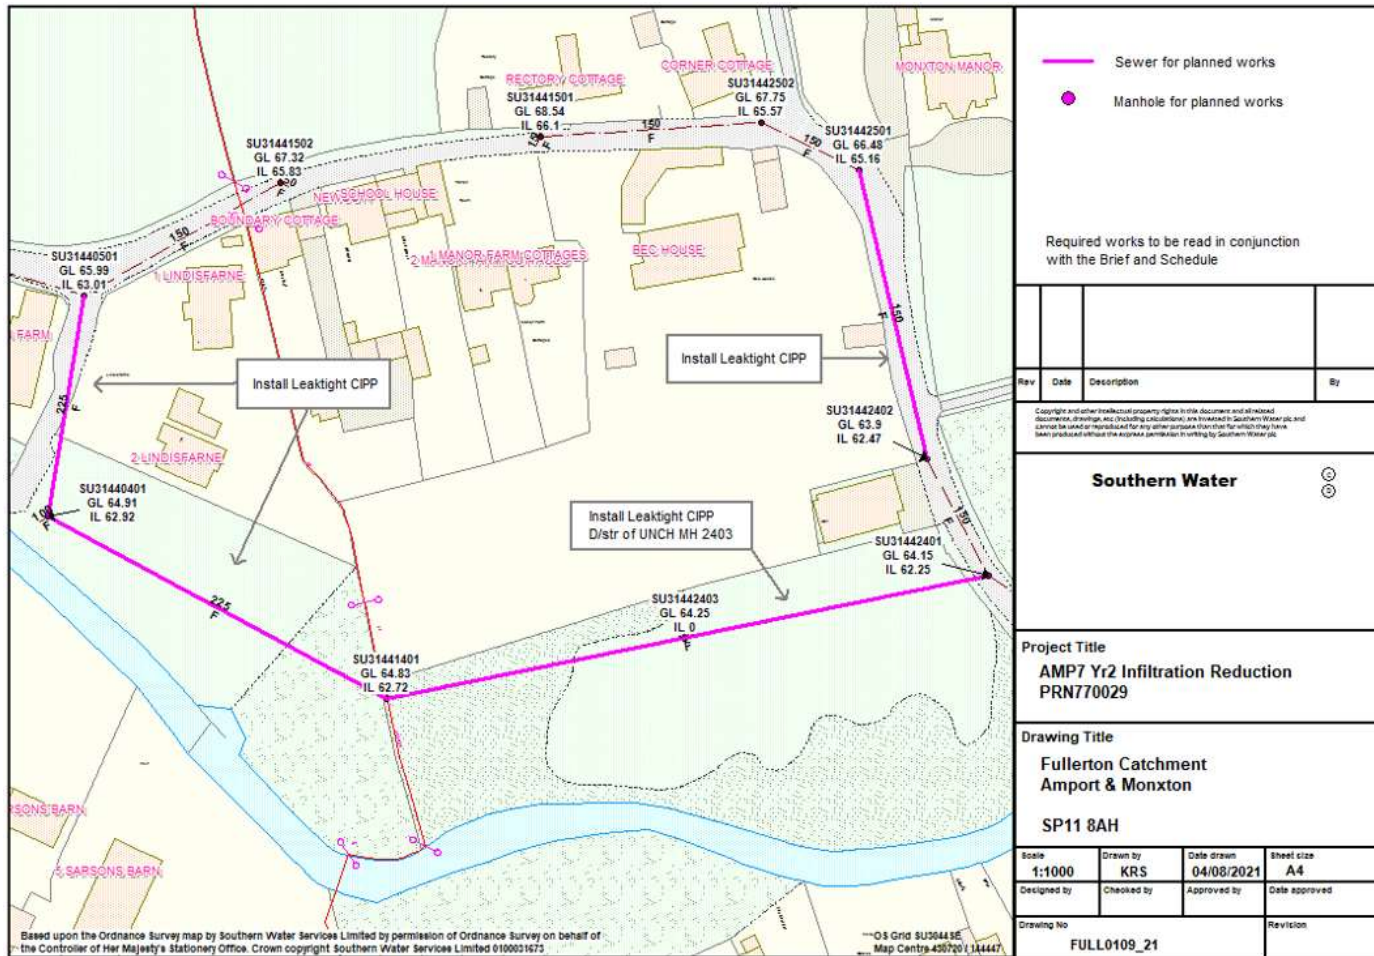

Phase 2

Plan 17 of 18

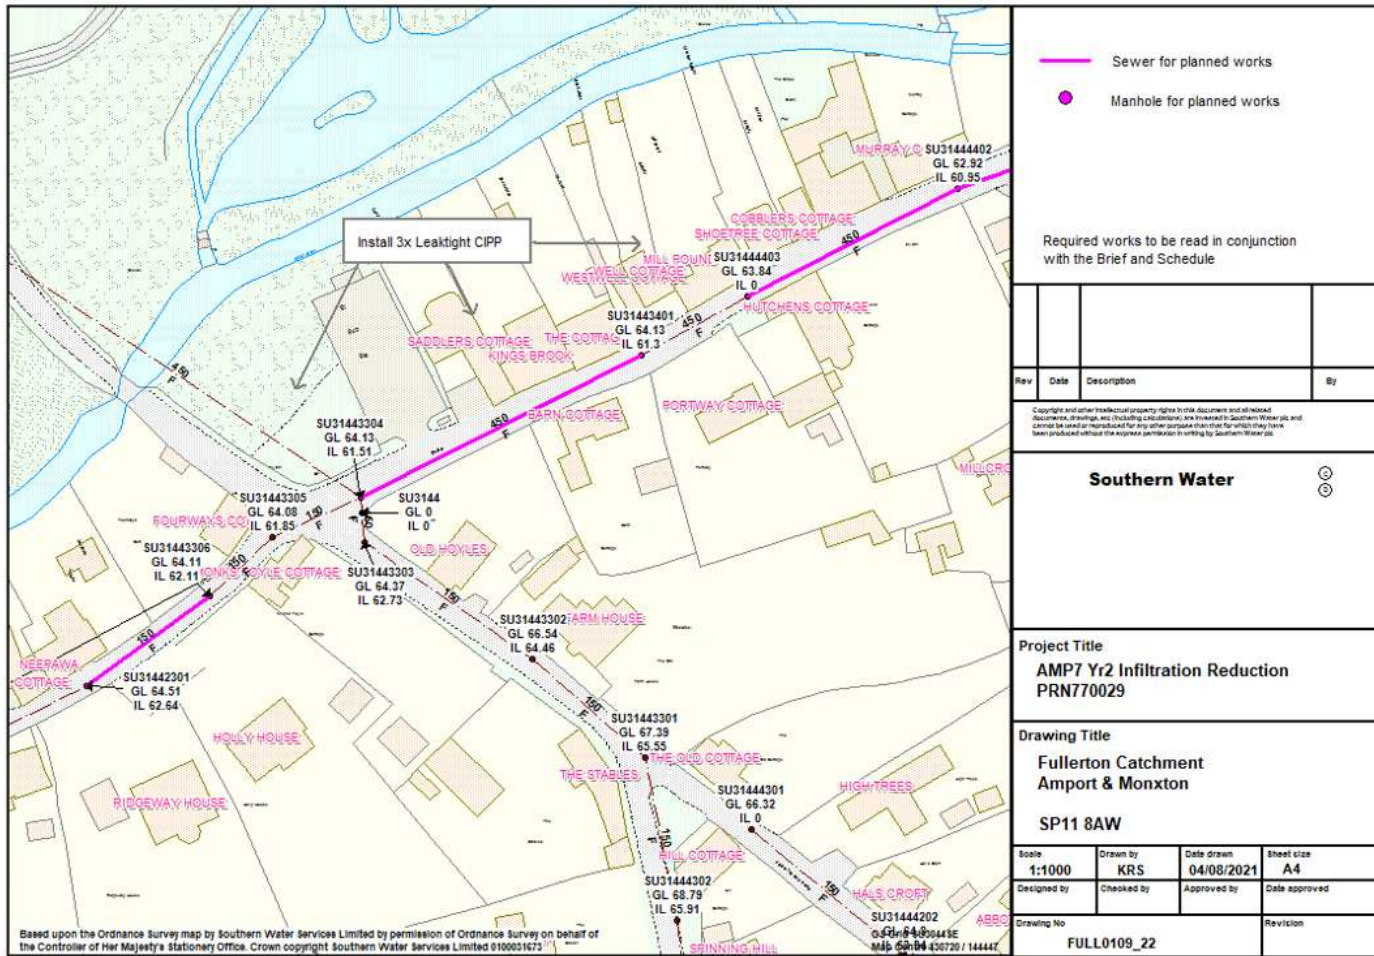

- Sewer for planned works
- Manhole for planned works

Required works to be read in conjunction with the Brief and Schedule

Rev	Date	Description	By

Copyright and other intellectual property rights in this document and all related documents, drawings and including calculations, are reserved to Southern Water plc and cannot be used or reproduced for any other purpose than that for which they have been produced without the express permission in writing by Southern Water plc.

Southern Water

Project Title
AMP7 Yr2 Infiltration Reduction
PRN770029

Drawing Title
Fullerton Catchment
Amport & Monxton
SP11 8AW


Scale 1:1000	Drawn by KRS	Date drawn 04/08/2021	Sheet size A4
Designed by	Checked by	Approved by	Date approved
Drawing No FULL0109_22			Revision



Based upon the Ordnance Survey map by Southern Water Services Limited by permission of Ordnance Survey on behalf of the Controller of Her Majesty's Stationary Office. Crown copyright Southern Water Services Limited 0100031673

Phase 2

Plan 18 of 18

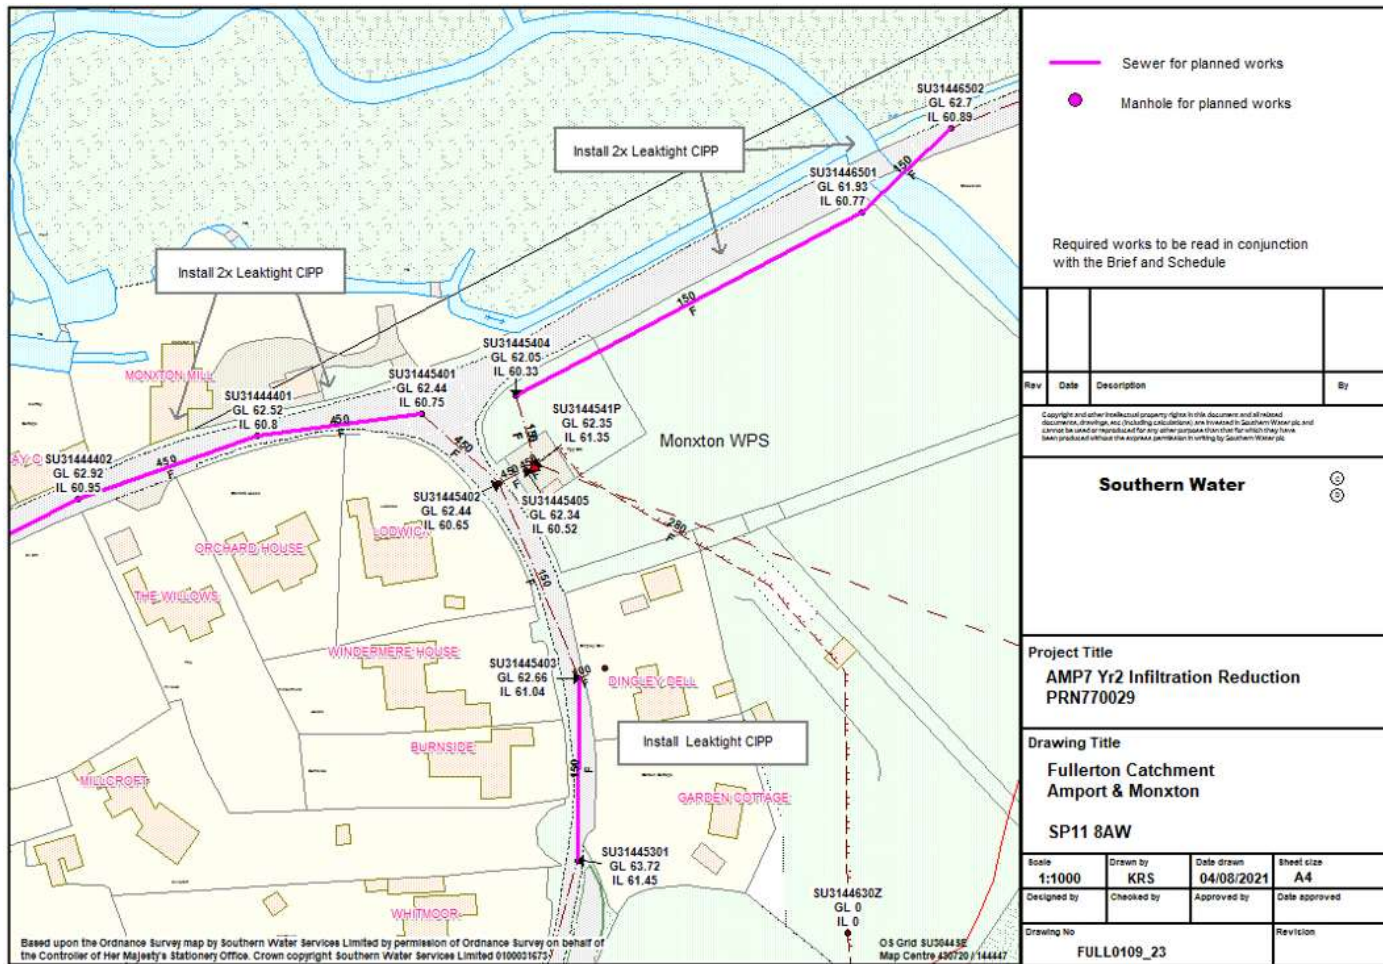

Rev	Date	Description	By

Copyright and other intellectual property rights in this document and all related documents, drawings and including calculations, are retained by Southern Water plc and cannot be used or reproduced for any other purpose from that for which they have been produced without the express permission in writing by Southern Water plc.

Southern Water

Project Title
AMP7 Yr2 Infiltration Reduction
PRN770029

Drawing Title
Fullerton Catchment
Amport & Monxton
SP11 8AW

Scale 1:1000	Drawn by KRS	Date drawn 04/08/2021	Sheet size A4
Designed by	Checked by	Approved by	Date approved
Drawing No FULL0109_23			Revision

